

JUNEAU COUNTY SURVEY MONUMENT RECORD

CORNER NO. 101
SECTION 30
TOWN 18 N.
RANGE 2 E.

TYPE OF MONUMENT: STANDARD HARRISON MONUMENT FOUND


JUNEAU COUNTY COORDINATES NAD 83/91
NORTHING: 229,508.03
EASTING: 400,710.68

■ = CORNER MONUMENT RESTORED

BASIS FOR MONUMENT LOCATION
(USE REVERSE SIDE IF NECESSARY)

SHOW INFO SUCH AS: HISTORY OF CORNER, WITH REFERENCE TO VOLUME AND PAGE DATES, SURVEYOR; EXACT DESCRIPTION OF MONUMENT PLACED OR FOUND, IF LOCATION COMPUTED, BY TAPED OR EDM TRAVERSE; LANDOWNER REMARKS, ETC.


STANDARD HARRISON MONUMENT FOUND AS PER TIE SHEET DATED 9/6/1985, BY JAMES CARROLL.

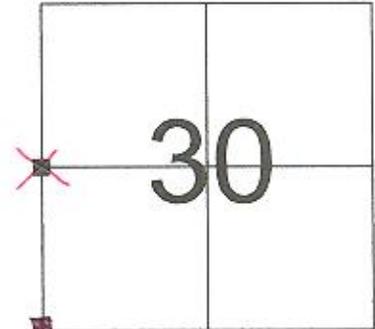

LOCATION

LEGEND

- = STANDARD HARRISON MONUMENT FOUND
- λ = GOVERNMENT SIGN SET
- = 3/4" X 24" IRON ROD SET

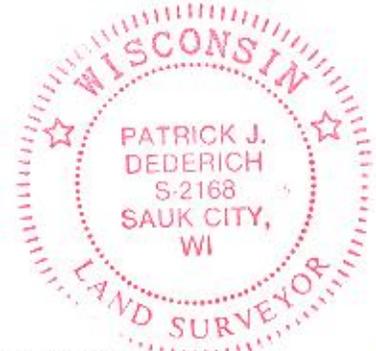

CERTIFIED CORRECT

Patrick J. Dederich
REGISTERED LAND SURVEYOR


DATE 4/18/2010

TIE SKETCH
(SHOW AT LEAST FOUR TIES)

NOT TO SCALE



AZIMUTHS ARE BASED ON THE JUNEAU COUNTY COORDINATE SYSTEM UNLESS OTHERWISE NOTED

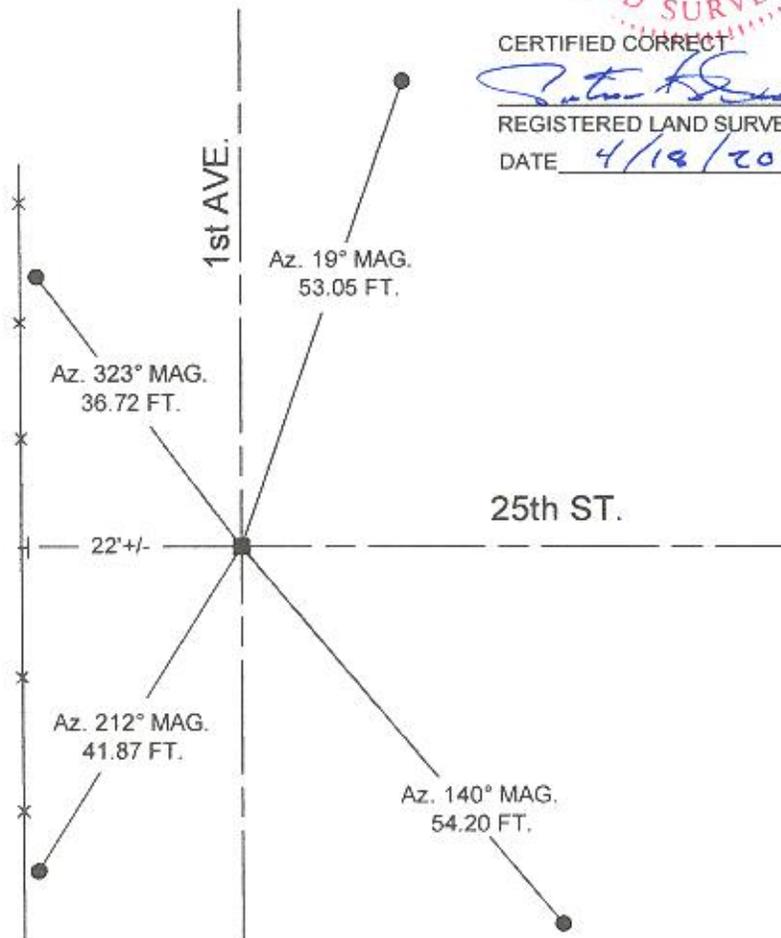

JUNEAU COUNTY

Survey Monument Record

TYPE OF MONUMENT: MONROE CO. HARRISON


STATE PLANE COORDINATES: N _____
E _____

ELEVATION — M.S.L. DATUM: _____

THETA ANGLE: _____

FIELD BOOK: _____ PAGE _____

CORNER NO. 101
SECTION 31
TOWN 18
RANGE 2E

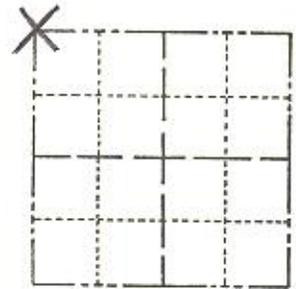

LOCATION
(Indicated by 'X')

SEAL:

BASIS FOR MONUMENT LOCATION

(Use reverse side if necessary)


Show info such as: History of corner, with reference to Vol. and pg, dates, surveyor; exact description of monument replaced; if location computed, by taped or EDM traverse; landowner remarks, etc.

Harrison marker
set by Monroe
County.

CERTIFIED CORRECT:
James J. Arnold
Registered Land Surveyor
DATE: 9/6/85

TIE SKETCH

(Show at least four ties)

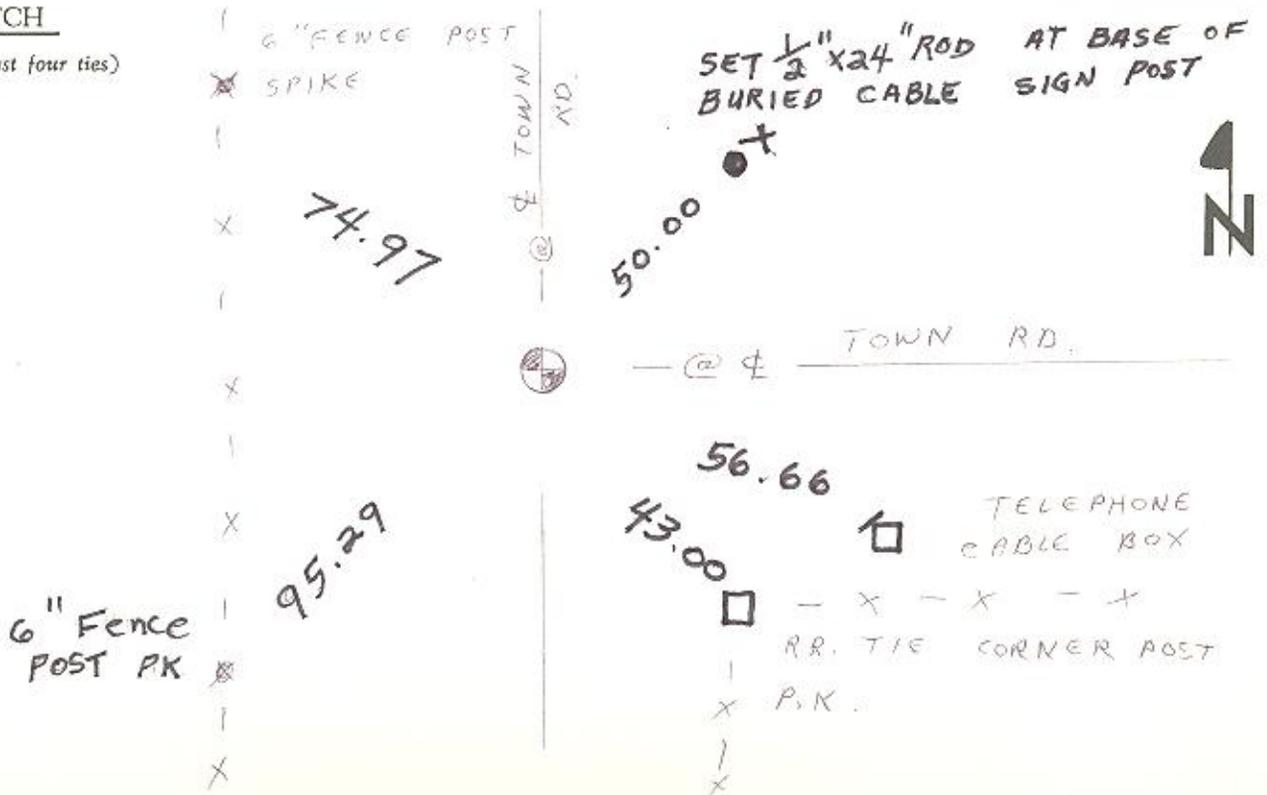

CERTIFICATE

CERTIFIED LAND CORNER

No. 101


41801250000

I, Lawrence A. Feddersen, do hereby certify that on the 1st & 7th day of February 1979, I found (no evidence) of the Northeast corner of Section 36, T. 18 N, R. 1 E, Fourth Principal Meridian, and I re-established said corner according to the Wisconsin Statutes as shown and described hereon.

Dated this 22 day of May 1979.

Lawrence A. Feddersen

Registered Land Surveyor

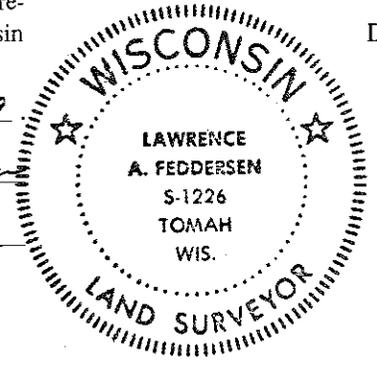

History of original corner establishment:

No subsequent history of monument perpetuation since the original U.S. Government Survey in Monroe County.



Description of corner evidence found:

Set Harrison at intersection of road centerlines. Road North & South and East.

Agrees with existing conditions to the North and South.

Description of corner and witness monuments, references and accessories used to perpetuate the original or re-established location of this corner:

Witnesses to corner location: Lawrence A. Feddersen, Mark R. Heidecke

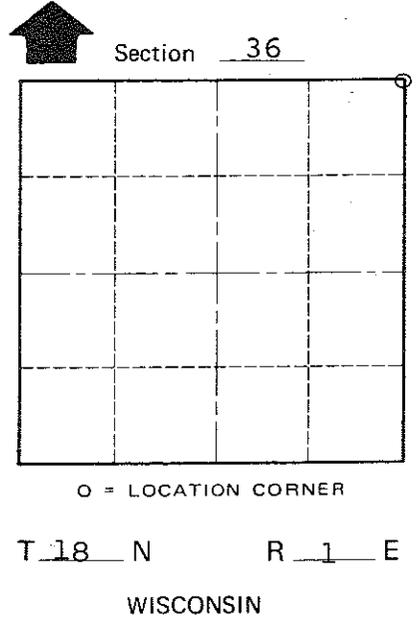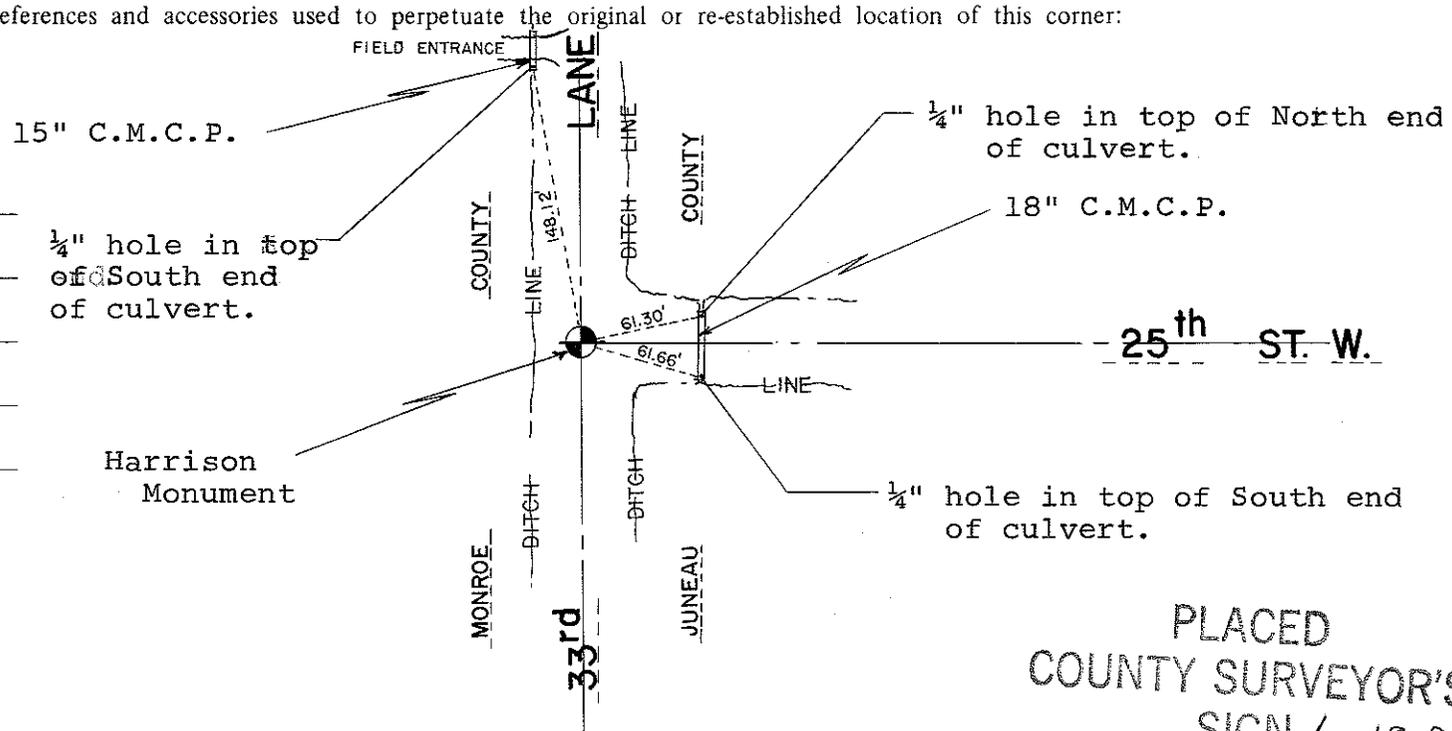

COUNTY SURVEYOR FORM NO. 1

SURVEY CONTROL ORDER

Table with 2 rows: Horizontal, Vertical

WISCONSIN COORDINATE SYSTEM

Table with 5 columns: Corner, East (X), North (Y), Elevation (Z), Zone

PLACED COUNTY SURVEYOR'S SIGN 6-18-87

Byron Town, Monroe County, Wisconsin