

54

**U.S. PUBLIC LAND CORNER
MAINTENANCE**

Corner ID : W1/4 Sec. 18, T17N-R4W


21705132000

<u>DATE</u>	<u>CREW</u>	<u>MONUMENT TYPE -----</u>
January 15, 2016	Zachariah P.Dechant Gary L. Dechant	Found bolt at intersection of Hamilton St. & Hacksaw Ave

References:


	<u>Bearing</u>	<u>Distance</u>
1) Set 3/4"x24" iron bar, down 12" in field	S62E	87.80'
2) Set 3/4"x24" iron bar, down 10" in field, 7' east of power pole	S24E	81.93'
3) Existing 1-1/4" iron pipe	N62W	52.73' (52.70')
4) Set 3/4"x24" iron bar, down 12" in field	N24W	40.56'

Harrison and Reference markers set on straight lines.

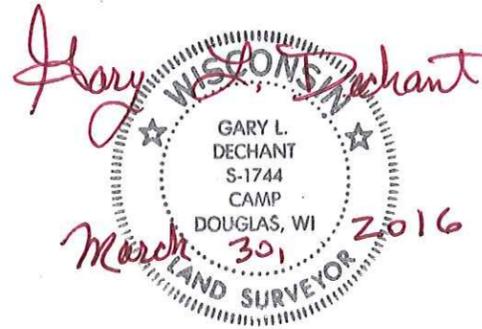

U. S. PUBLIC LAND SURVEY MONUMENT RECORD

SECTION 13 T 17 N, R 5 W, TOWN OF BURNS
 LA CROSSE COUNTY

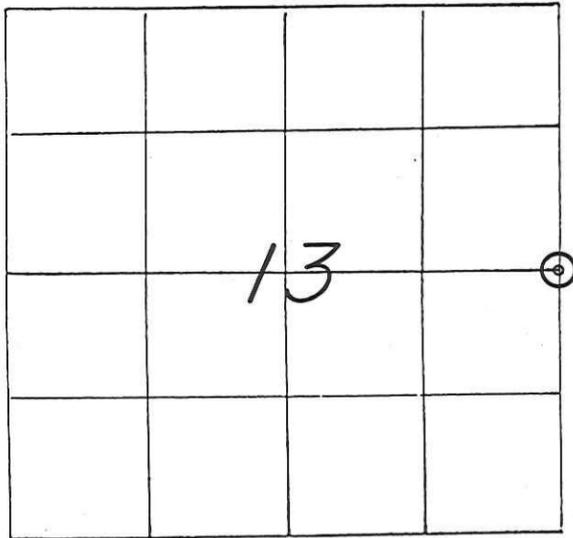

WISCONSIN COORDINATE SYSTEM	
North	712,000.802
East	1,728,501.868
Theta Angle	
Horiz. Order	
Vert. Order	
DATUM:	83 ('91)
TYPE OF LANDMARK	
ROUND-HEAD BOLT OVER EX. HARRISON.	
BEARINGS ARE REFERENCED TO	
GRID NORTH AS PER SECTION DATA.	

LOCATION OF LANDMARK

CREW: WILLIAM C. JUNG
 PETER F. FOLLANSBEE
 DATE: 11/09/1999

Describe any record evidence, monument evidence, testimonial evidence or any other material evidence you considered and whether the monument was found or restored through acceptance of an obliterated evidence location.

My P.K. nail from 1989 was gone. We set a bolt over the existing Harrison marker.

Describe or show any material discrepancy between the location of the restored corner and that of the corner previously restored or reestablished.


NONE KNOWN.

**See Reverse Side
 For Maintenance**

W114 Sec. 18
 T17N-R24W
 54

RECORD OF DURABLE WITNESS MONUMENTS


NO	DESCRIPTION	BEARING	DISTANCE
1	EXISTING NAIL & CAP IN THE FACE OF A POWER POLE	S.'EASTERLY ±	76.21 FT.
2	CENTER OF A STEEL STOP SIGN POST AT GROUND	S.'WESTERLY ±	21.36 FT.
3	SET A 1-3/8" x 26" IRON PIPE UNDER FENCE, 3' E. OF POST	N.'WESTERLY ±	52.70 FT.
4	EXISTING IRON PIPE BY A SURVEY MARKER SIGN & POST	NORTH ±	25.36 FT.

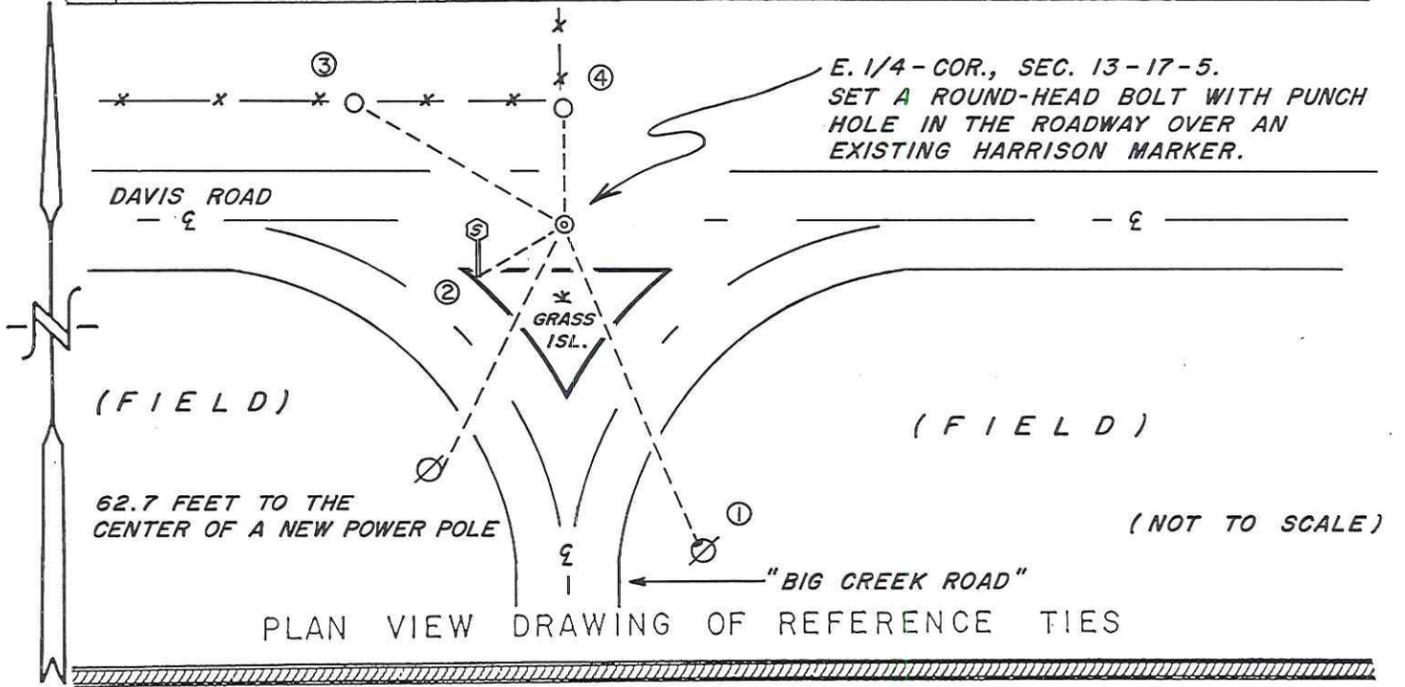

MAP SHOWING DISTANCE AND DIRECTION TO OTHER PUBLIC LAND SURVEY CORNERS USED FOR REESTABLISHING THE CORNER

(not to scale)

(NOTE: GRID BEARING AND DISTANCE)

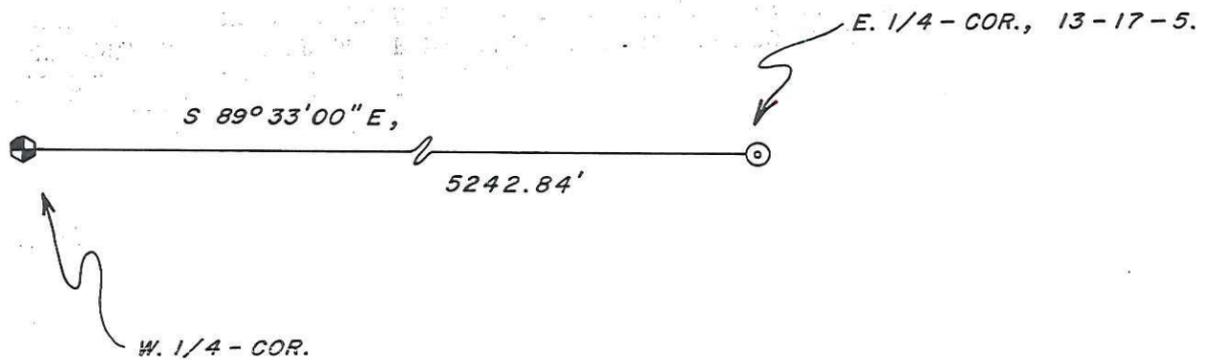

See Reverse Side For Maintenance

I, WILLIAM C. JUNG, COUNTY SURVEYOR
HEREBY CERTIFY THAT THE CORNER LOCATION SHOWN ON THIS RECORD WAS DETERMINED BY ME OR UNDER MY DIRECTION AND CONTROL AND THAT THIS U. S. PUBLIC LAND SURVEY MONUMENT RECORD IS CORRECT AND COMPLETE TO THE BEST OF MY KNOWLEDGE AND BELIEF.

William C. Jung 12/6/99
Signature Date



Seal

I, Harley A. Sime, do hereby certify that on the 25 day of April 1975, I found ~~(evidence)~~ (no evidence) of the W 1/4 corner of Section 18, T 17 N, R 4W, Fourth Principal Meridian, and I re-established said corner according to the Wisconsin Statutes as shown and described hereon.

Dated this 19 day of Jan. 1976.


Harley A. Sime
County Surveyor

History of original corner establishment:

Description of corner evidence found:

Set the corner proportionately between the section corners.

See Reverse Side For Maintenance


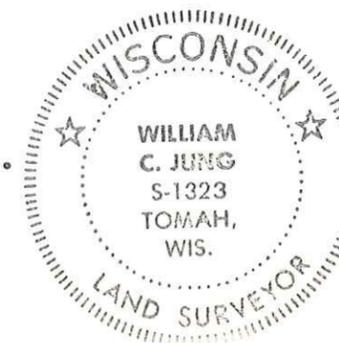


Description of corner and witness monuments, references and accessories used to perpetuate the original or re-established location of this corner:


Set a Harrison marker in the road, down 1".

Witnesses to corner location:

W.C. Jung - Crew Chief W.C. Jung
A. Lueck
D. Malliet

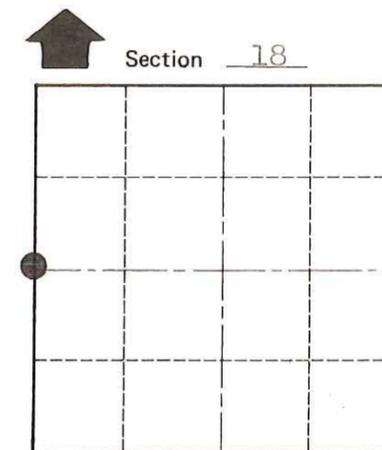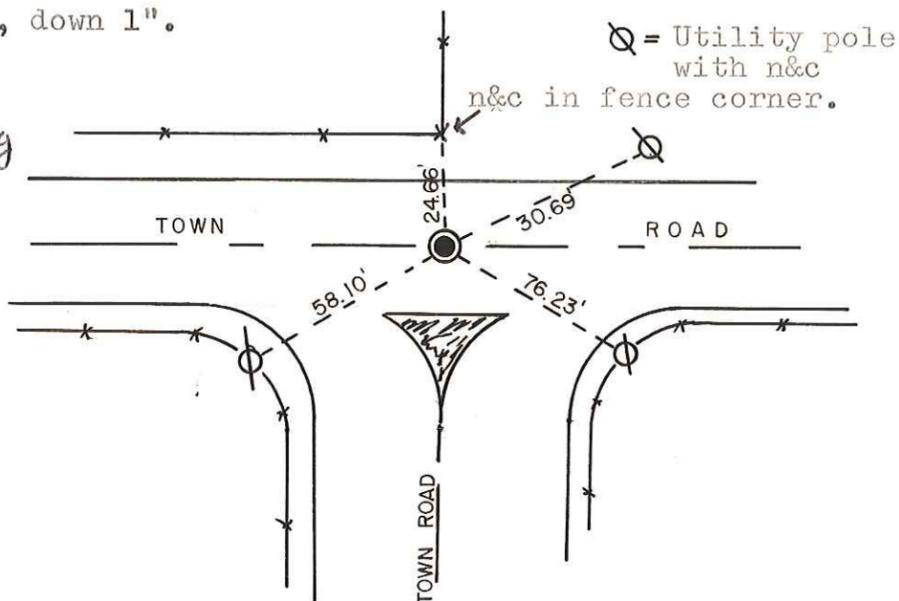

O = LOCATION CORNER
T 17 N R 4W
WISCONSIN

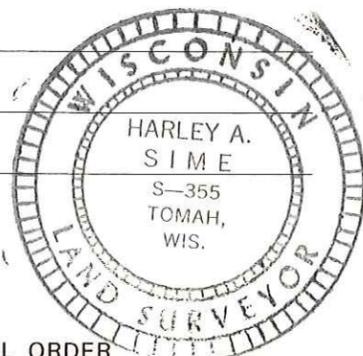

SURVEY CONTROL ORDER

Horizontal	_____
Vertical	_____

WISCONSIN COORDINATE SYSTEM

Corner	East (X)	North (Y)	Elevation (Z)	Zone
Control Sta. Name				

City, Village or Town Sparta

County of Monroe

COUNTY SURVEYOR FORM NO. 1