

4160110000

I, William C. Jung, do hereby certify that on the seventeenth day of June 1980, I found (evidence) ~~evidence~~ of the southeast corner of section 10, T 16 N, R 1 E Fourth Principal Meridian, and I re-established said corner according to the Wisconsin Statutes as shown and described hereon.

History of corner establishment since Original Government Survey

Duane Marten set a Harrison marker at this corner in June of 1972. Gary Sime used this corner in a July 1976 survey and in a May, 1977 survey.

Description of corner evidence found:

Found Harrison marker in field.

Dated this 23rd day of Feb. 1981.

William C. Jung

William C. Jung - R.L.S. 1323
Title

Approved: **HARLEY A. SIME**
MONROE CO. SURVEYOR

COUNTY SURVEYOR FORM NO. 1


Description of corner and witness monuments, references and accessories used to perpetuate the original or re-established location of this corner:

Witnesses to corner location:



W. Jung

G. Dechant

T. Tormoen

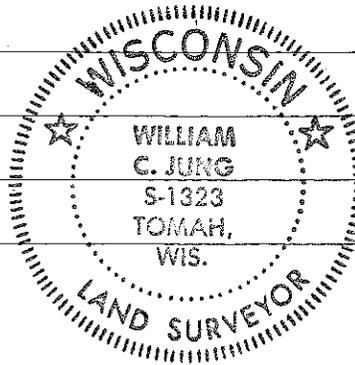

(ALL BEARINGS ARE MAGNETIC)

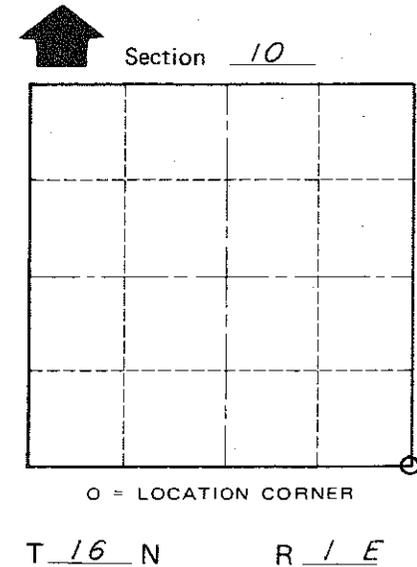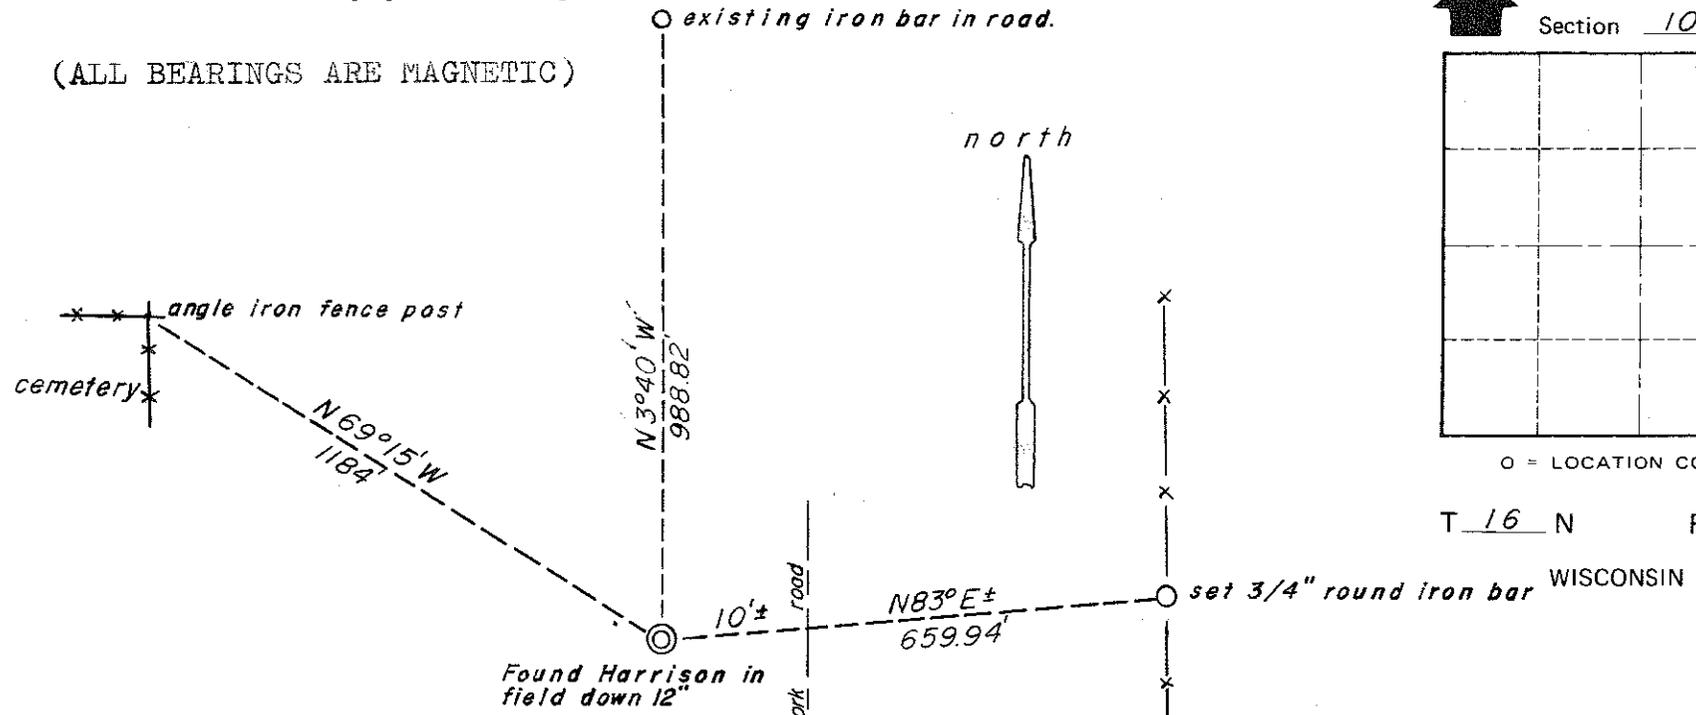

SURVEY CONTROL ORDER

Horizontal _____

Vertical _____

WISCONSIN COORDINATE SYSTEM

Corner	East (X)	North (Y)	Elevation (Z)	Zone
Control Sta. Name				

~~City, Village or~~ Town of Clifton
County of Monroe
Wisconsin