

JUNEAU COUNTY

Survey Monument Record

TYPE OF MONUMENT: 1" IRON PIPE

STATE PLANE COORDINATES: N _____

E _____

ELEVATION — M.S.L. DATUM: _____

THETA ANGLE: _____


FIELD BOOK: _____ PAGE _____

CORNER NO. _____

SECTION 19

TOWN 16

RANGE 2

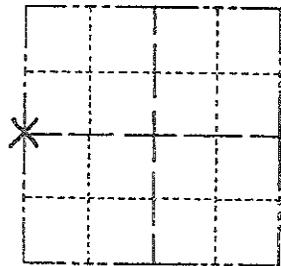

LOCATION
(Indicated by 'X')


SEAL:

BASIS FOR MONUMENT LOCATION

(Use reverse side if necessary)

Show info such as: History of corner, with reference to Vol. and pg, dates, surveyor; exact description of monument replaced; if location computed, by taped or EDM traverse; landowner remarks, etc.

Accepted this fence corner as the best evidence for this corner location

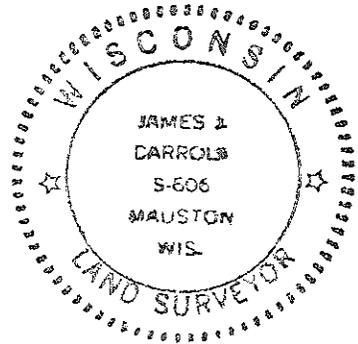


CERTIFIED CORRECT:

James Carroll
Registered Land Surveyor

DATE: 7-27-89

TIE SKETCH

(Show at least four ties)

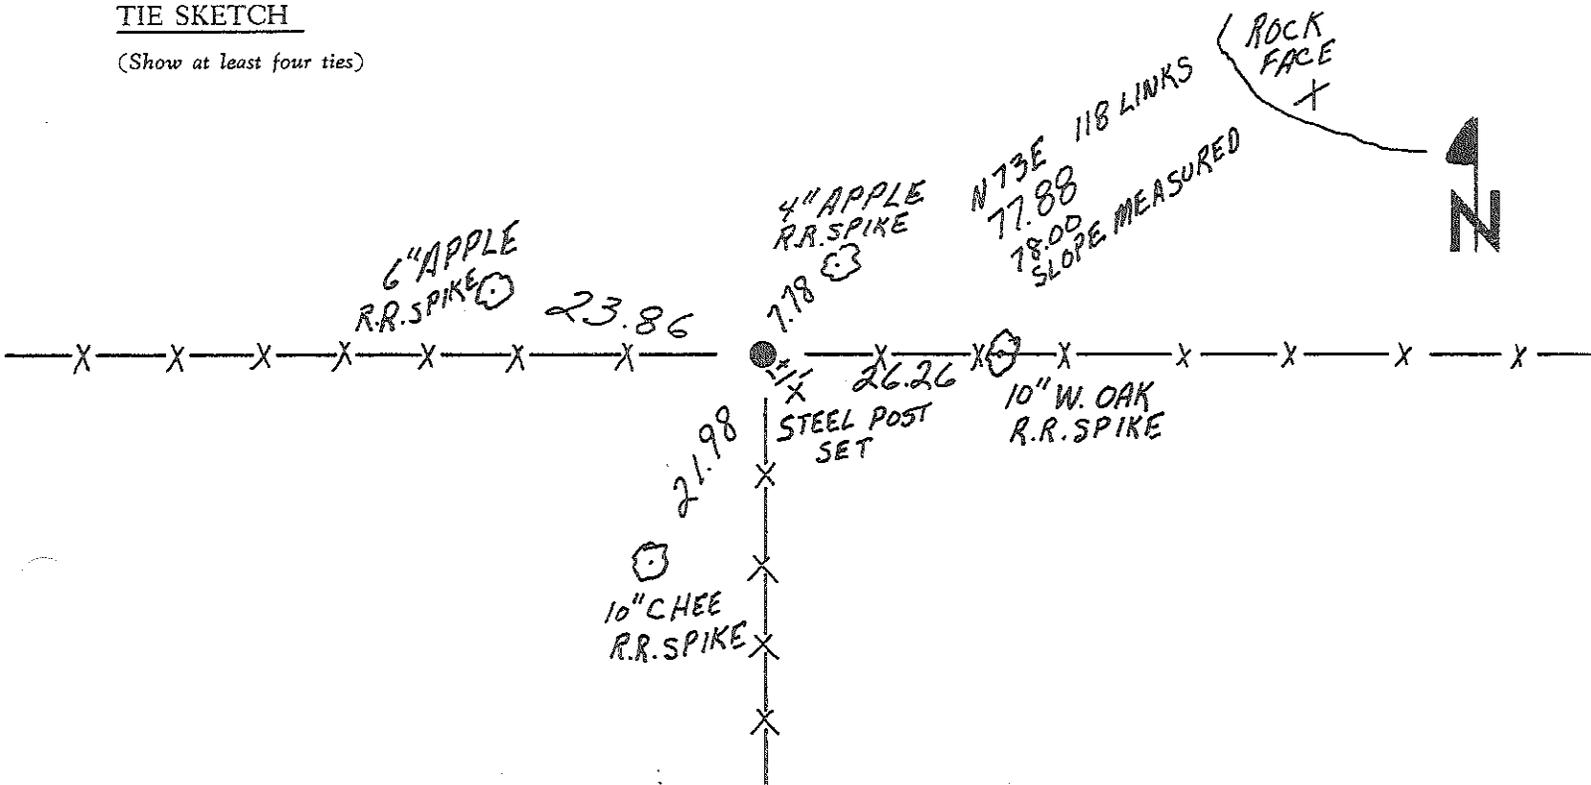

JUNEAU COUNTY SURVEY MONUMENT RECORD

CORNER NO. 74
SECTION 19
TOWN 16 N.
RANGE 2 E.

TYPE OF MONUMENT: 1" DIAMETER IRON PIPE FOUND


JUNEAU COUNTY COORDINATES NAD 83/91
NORTHING: 178,155.61
EASTING: 400,726.62

■ = CORNER MONUMENT RESTORED

BASIS FOR MONUMENT LOCATION
(USE REVERSE SIDE IF NECESSARY)

SHOW INFO SUCH AS: HISTORY OF CORNER, WITH REFERENCE TO VOLUME AND PAGE DATES, SURVEYOR; EXACT DESCRIPTION OF MONUMENT PLACED OR FOUND, IF LOCATION COMPUTED, BY TAPED OR EDM TRAVERSE; LANDOWNER REMARKS, ETC.


1" DIAMETER IRON PIPE FOUND AS PER TIE SHEET DATED 7/27/89 BY JAMES CARROLL.

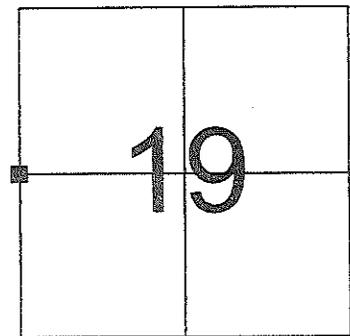

LOCATION

LEGEND

- = 1" DIAMETER IRON PIPE FOUND
- λ = GOVERNMENT SIGN
- TREE TIES ARE FOUND RR SPIKES
- AZIMUTHS ARE MAGNETIC

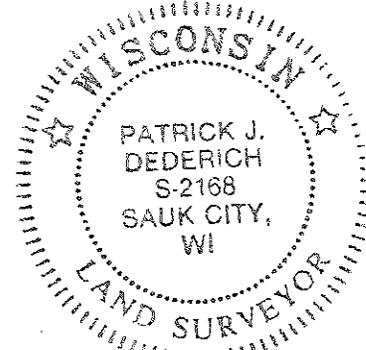

CERTIFIED CORRECT

Patrick J. Dederich
REGISTERED LAND SURVEYOR

DATE 10/19/2007

TIE SKETCH
(SHOW AT LEAST FOUR TIES)

