

41601312000

I, Lawrence A. Feddersen, do hereby certify that on the Ninth day of January 19 89, I found (evidence) (no evidence) of the East Quarter corner of Section 31, T 16 N, R 1E Fourth Principal Meridian, and I re-established said corner according to the Wisconsin Statutes as shown and described hereon.

Dated this 28 day of March 19 90.

Lawrence A. Feddersen

Registered Land Surveyor

History of corner establishment since Original Government Survey

The is no subsequent history of monument perpetuation since the original U.S. Government survey in Monroe County.

Description of corner evidence found:

Used East - West fence line and a straight line between the NE corner and the SE corner.

COUNTY SURVEYOR FORM NO. 1



Description of corner and witness monuments, references and accessories used to perpetuate the original or re-established location of this corner:

Witnesses to corner location:

Lawrence A. Feddersen

Gary Dechant

Timothy Jeatran

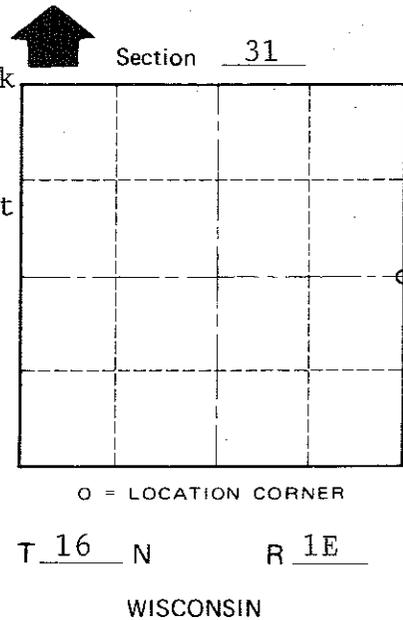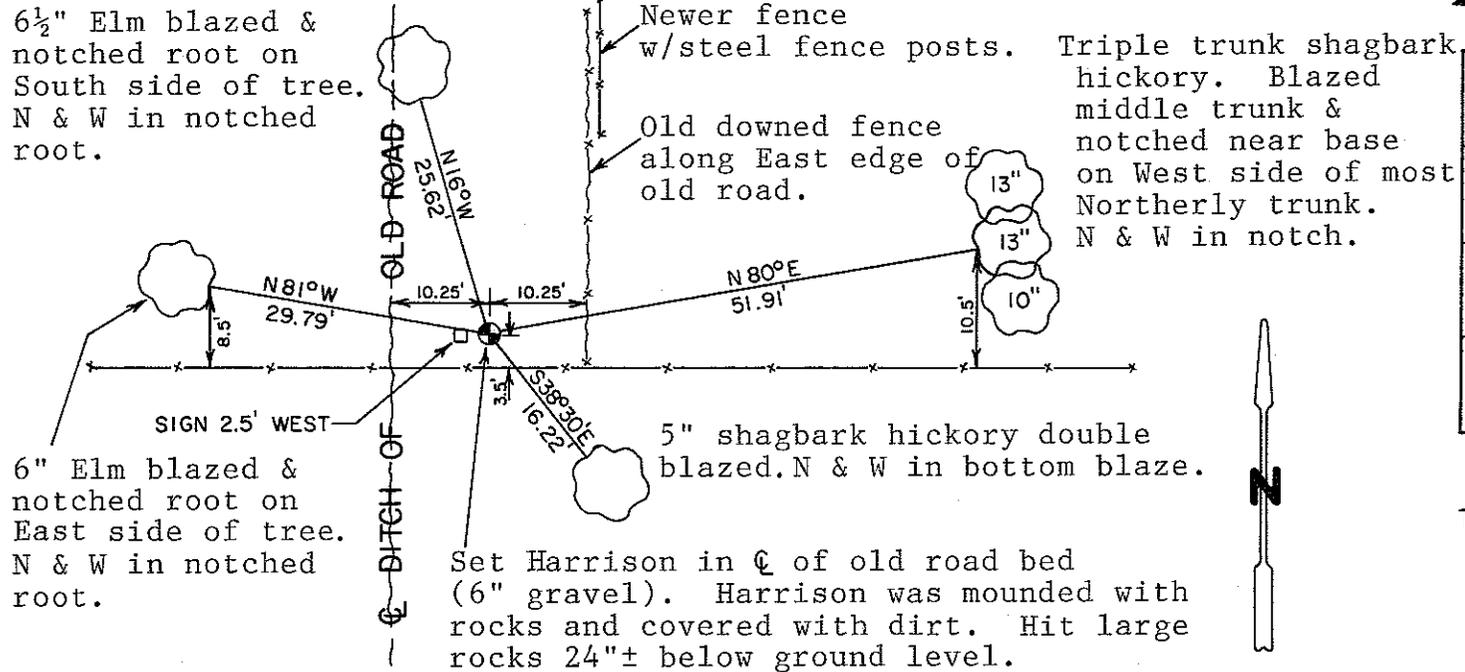

SURVEY CONTROL ORDER

Horizontal	_____
Vertical	_____

WISCONSIN COORDINATE SYSTEM

Corner	East (X)	North (Y)	Elevation (Z)	Zone
Control Sta. Name				

City, Village or Town Clifton  
County of Monroe