

CERTIFICATE

CERTIFIED LAND CORNER

No. 72


**417 01180020**

I, Lawrence A. Feddersen, do hereby certify that on the 22nd day of August 19 78, I found ~~XXXXXX~~ (no evidence) of the S<sup>1</sup>/<sub>4</sub> corner of Section 18, T 17 N, R 1 E, Fourth Principal Meridian, and I re-established said corner according to the Wisconsin Statutes as shown and described hereon.

Dated this 13 day of Sept. 19 78.

Lawrence A. Feddersen

REGISTERED LAND SURVEYOR S-1226  
Title

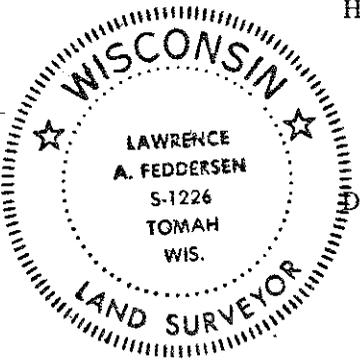

History of original corner establishment:

No subsequent history of corner perpetuation since the original U.S. Government Survey.

Description of corner evidence found:



This corner was re-established on line and at a prorated distance between the SE & SW corners of Sec. 18. Although the corner falls 6'± from the fence, further South of this location the fence bends to the West as it comes North, leading me to conclude that the corner would've been nearer to the fence if it had not bent West. There is no evidence of an East-West fence line at this corner.

Description of corner and witness monuments, references and accessories used to perpetuate the original or re-established location of this corner:

Witnesses to corner location:

Douglas J. Malliet

Steve Towne

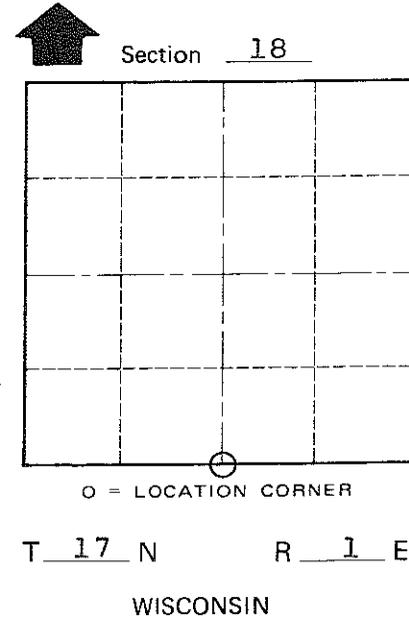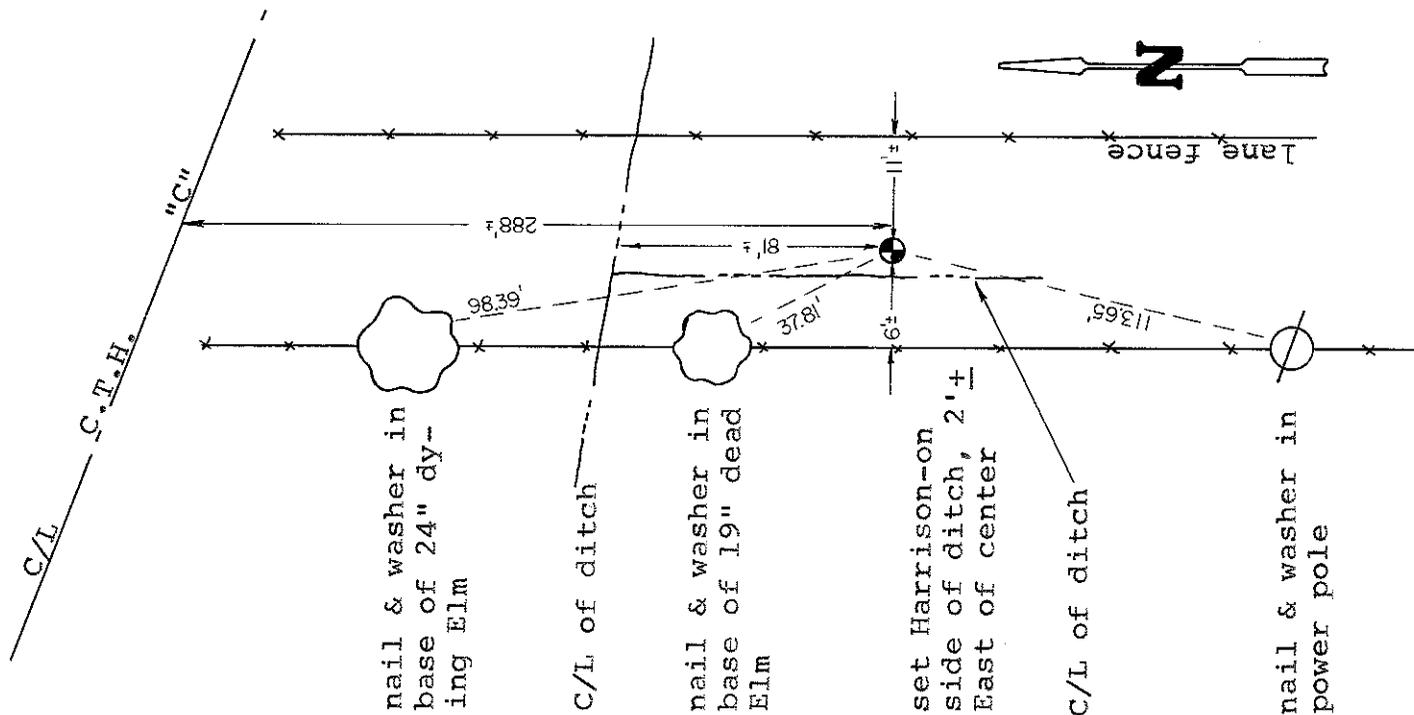

COUNTY SURVEYOR FORM NO. 1

SURVEY CONTROL ORDER

Horizontal	_____
Vertical	_____

WISCONSIN COORDINATE SYSTEM

Corner	East (X)	North (Y)	Elevation (Z)	Zone
Control Sta. Name				

~~XXXXXX~~ Town of OAKDALE

County of MONROE