

41801260020

I, Harley A. Sime, do hereby certify that on the twentieth day of May 1982, I found (no evidence) of the South 1/4 corner of Section 26, T18 N, R1 E Fourth Principal Meridian, and I re-established said corner according to the Wisconsin Statutes as shown and described hereon.

History of corner establishment since Original Government Survey

Henry Schroeder was here in December of 1889.

Description of corner evidence found:

Set corner on line and equidistant between the Southwest and Southeast corners of Section 26. The corner fits the East-West fence very well.

Dated this 27th day of May 1982.

Harley A. Sime - R. L. S. 355

County Surveyor, Monroe County

Approved: **HARLEY A. SIME**  
**MONROE CO. SURVEYOR**



Description of corner and witness monuments, references and accessories used to perpetuate the original or re-established location of this corner:

Witnesses to corner location:

Bryan Meyer - Crew Chief

Gary Dechant

Both trees are double blazed with blazes facing the corner. They are also hacked in the side with a nail set in the hack. Distances are to the nails.

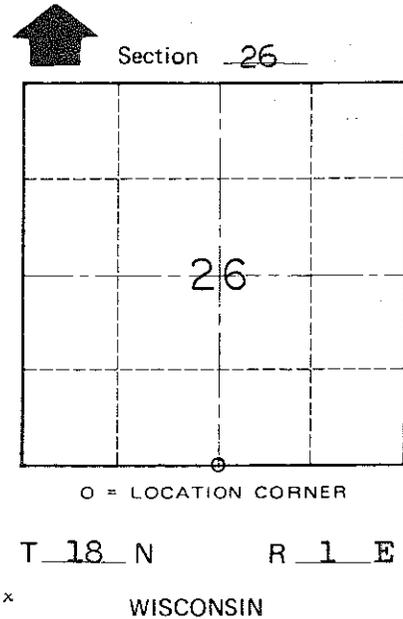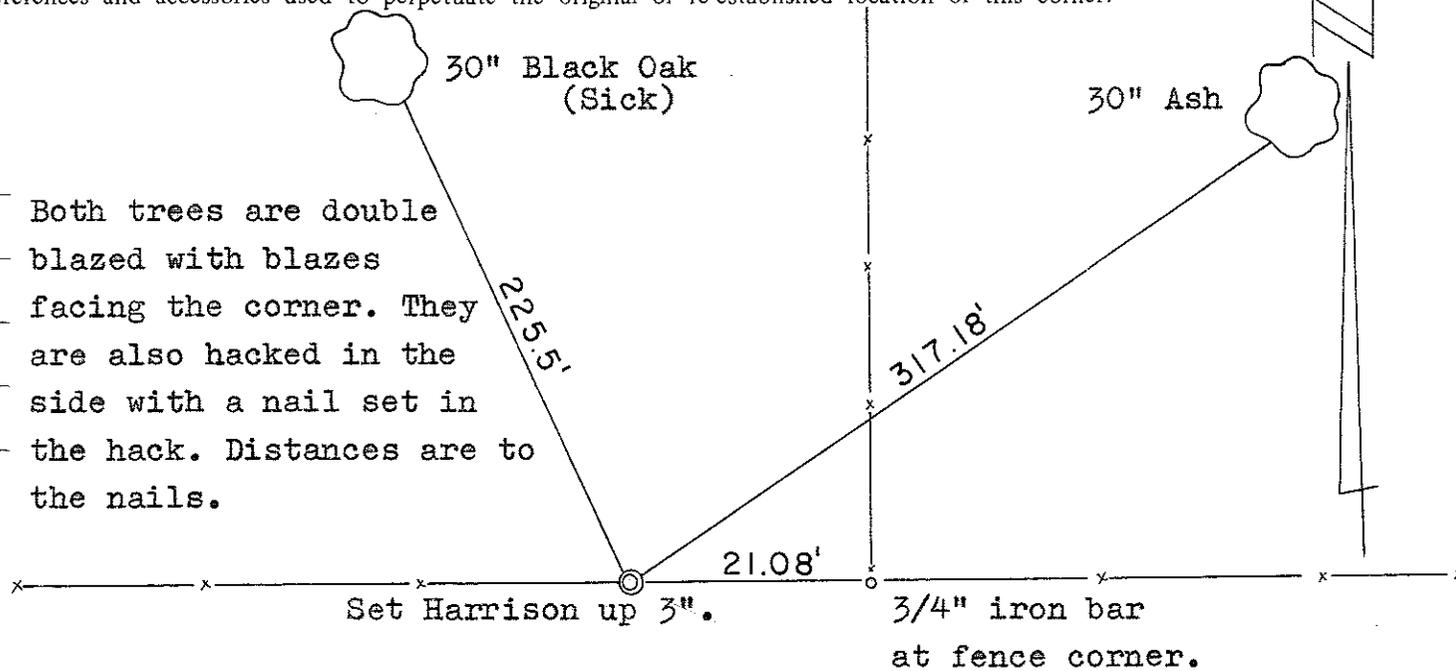


SURVEY CONTROL ORDER

Horizontal	_____
Vertical	_____

NOTE: All fences shown are in poor condition.  
WISCONSIN COORDINATE SYSTEM

Corner	East (X)	North (Y)	Elevation (Z)	Zone
Control Sta. Name				

~~City, Village or~~ Town of Byron  
County of Monroe

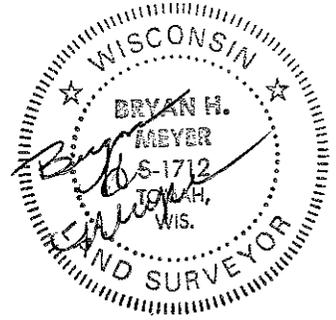

COUNTY SURVEYOR FORM NO. \_\_\_\_\_