

CERTIFICATE

I, Lawrence A. Feddersen, do hereby certify that on the 8th day of November 1977, I found ~~(no evidence)~~ (no evidence) of the Northeast corner of Sec. 5, T17 N, R 1 E, Fourth Principal Meridian, and I re-established said corner according to the Wisconsin Statutes as shown and described hereon.

Dated this 8 day of Nov. 1977.

Lawrence A. Feddersen
Registered Land Surveyor
Title

CERTIFIED LAND CORNER

No. 9

41801320000

History of original corner establishment:

Fred Holden found the original corner and set a stone at that location. The stone was not found.

Description of corner evidence found:


A Harrison monument was set at the corner by extending South on a straight line and doubling the distance on that line between stone monuments found at the E $\frac{1}{4}$ corner of Sec. 32, T18N-R1E & the NE corner of the SE $\frac{1}{4}$ -SE $\frac{1}{4}$, Sec. 32, T18N-R1E. These stones were set by Holden in 1904.

COUNTY SURVEYOR FORM NO. 1

Description of corner and witness monuments, references and accessories used to perpetuate the original or re-established location of this corner:

Witnesses to corner location:

Lawrence Feddersen
Mark Heidecke
Douglas Malliet

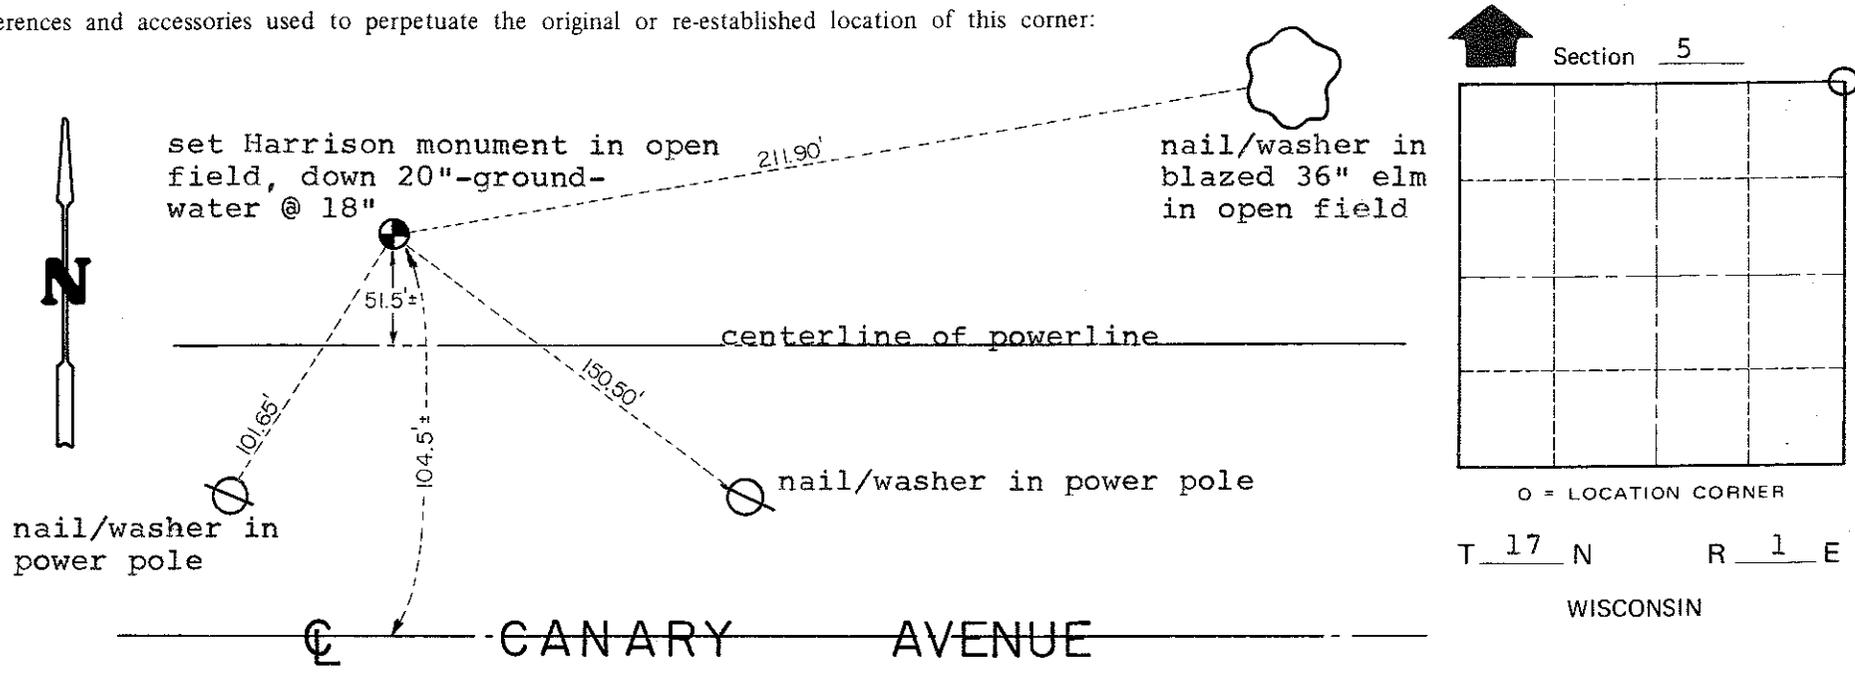

SURVEY CONTROL ORDER

Horizontal	_____
Vertical	_____

WISCONSIN COORDINATE SYSTEM

Corner	East (X)	North (Y)	Elevation (Z)	Zone
Control Sta. Name				

~~City of Oakdale~~ Town of Oakdale

County of Monroe