

CERTIFICATE

CERTIFIED LAND CORNER

No. 5

41901340000

I, Harley A. Sime, do hereby certify that on the fourth day of June 1980, I found (evidence) ~~(evidence)~~ of the Northwest corner of Section 2, T 18 N, R 1 E Fourth Principal Meridian, and I re-established said corner according to the Wisconsin Statutes as shown and described hereon.

History of corner establishment since Original Government Survey

In his survey during the 1930's, Kennedy was at this corner.

Description of corner evidence found:

Found Kennedy's witness pipe. Set a Harrison marker 33 feet East of this pipe.

Dated this 26th day of Feb. 1981.

Harley A. Sime - R.L.S. 355

County Surveyor-Monroe County, Wisconsin.

Title

COUNTY SURVEYOR FORM NO. 1

Description of corner and witness monuments, references and accessories used to perpetuate the original or re-established location of this corner:



Witnesses to corner location:

Scott Sowers

Todd Tormoen

Chuck Dade

**Approved: HARLEY A. SIME
MONROE CO. SURVEYOR**

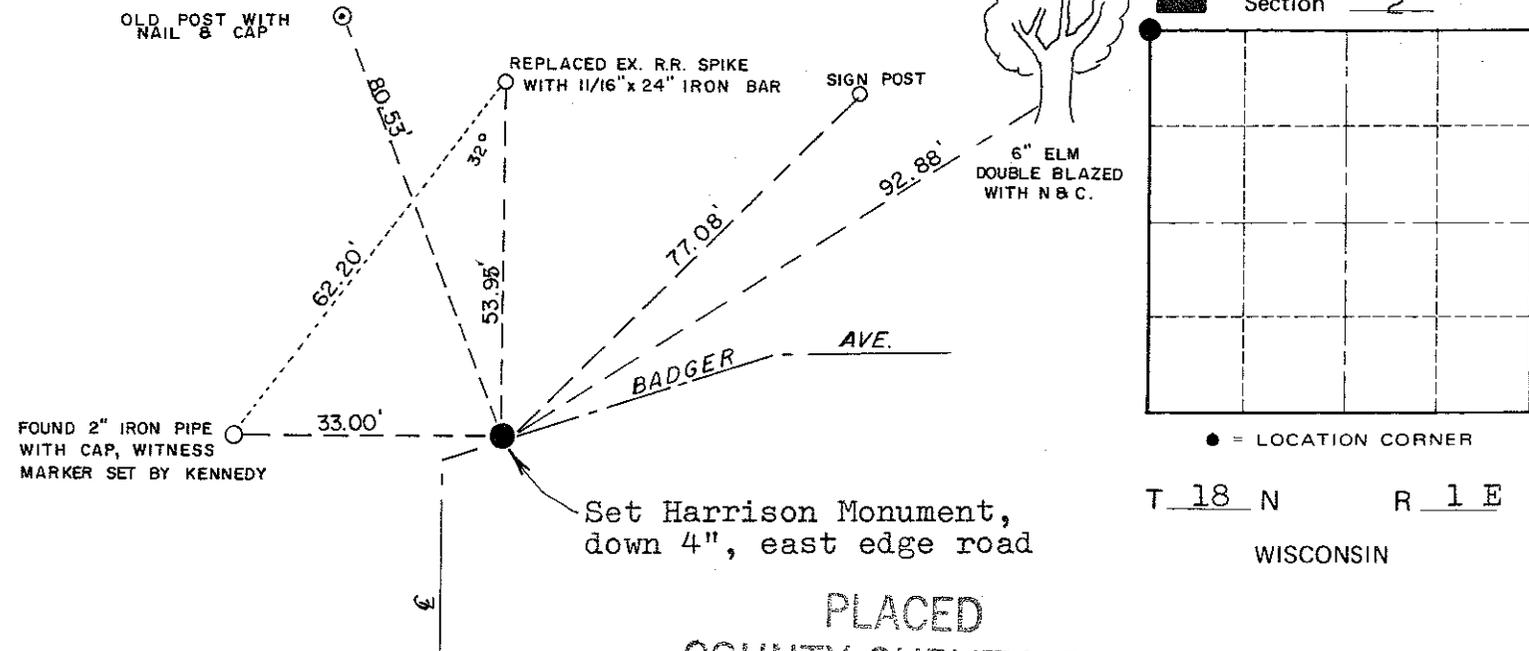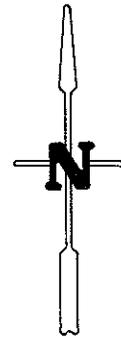

SURVEY CONTROL ORDER

Horizontal	_____
Vertical	_____

WISCONSIN COORDINATE SYSTEM

Corner	East (X)	North (Y)	Elevation (Z)	Zone
Control Sta. Name				

PLACED
COUNTY SURVEYOR'S
SIGN 6-17-87

~~City, Village or~~ Town of Byron
County of Monroe
Wisconsin