

CERTIFICATE

I, Garold Sime, do hereby certify that on the 20th day of December, 2012, I found (evidence) ~~(NONE)~~ of the South 1/4 corner of Section 34, T 19 N, R 1 E Fourth principle Meridian, and I re-established said corner according to the Wisconsin Statutes as shown and described hereon.

Dated this 28th day of December, 2012
Garold A. Sime
 Monroe County Surveyor
 Title

CERTIFIED LAND CORNER

No. 126
 41901340020

History of corner establishment since Original Government Survey

Kennedy was surveying in this area in the 1930's and may have set this pipe.

Description on how corner was established.

Found un-recorded Capped Iron Pipe and accepted as corner.

Description of corner and witness monuments, references and accessories used to perpetuate the original or re-established location of this corner.

Witnesses to corner location:




Garold Sime
Mitchell Sime



SURVEY CONTROL ORDER

Horizontal				
Vertical				
Corner	Northing 425873.11237	Easting 744363.58495	Elevation	
Control Station Name				

MONROE COUNTY COORDINATE SYSTEM NAD 1983 (91) Datum

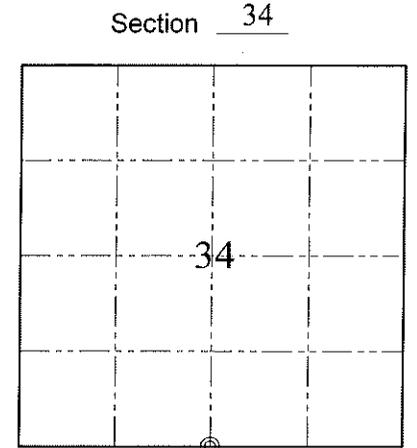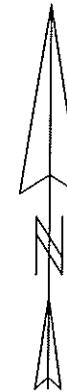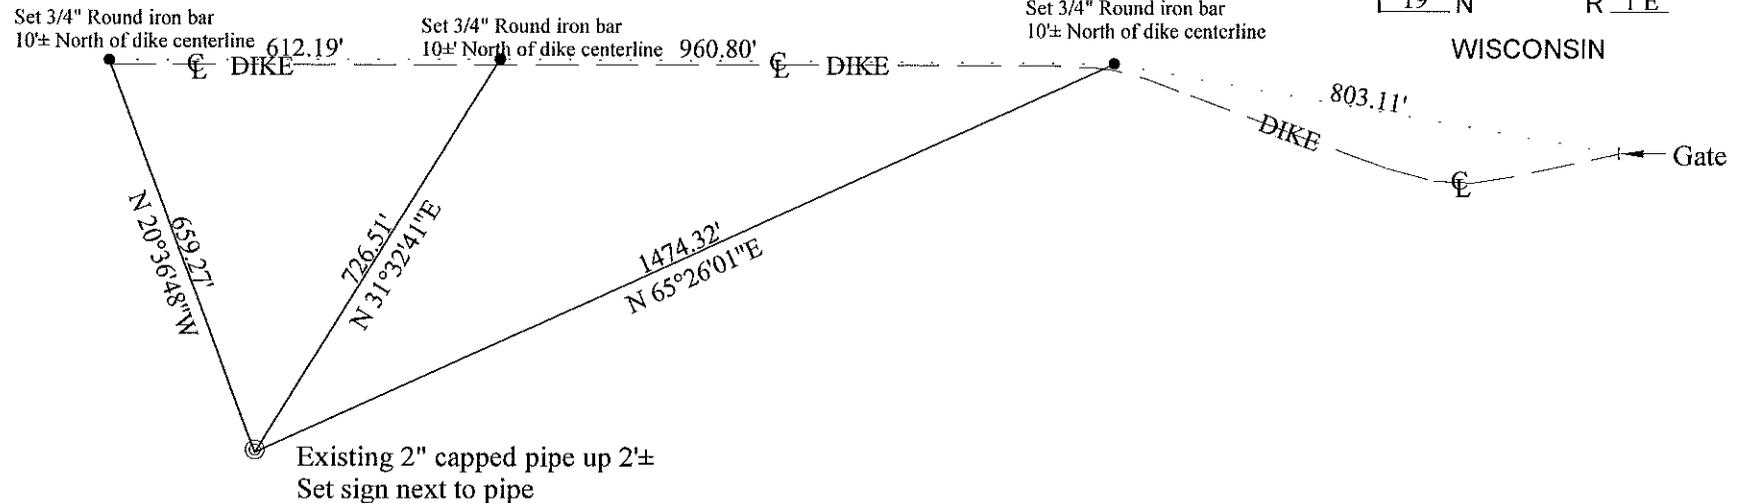

• = Corner Location
 T 19 N R 1 E
 WISCONSIN

City, Village or Town of Scott
 County of Monroe