



BEARINGS ARE REFERENCED TO THE SOUTH LINE OF THE SE $\frac{1}{4}$ OF SECTION 1, T15N, R1E, ASSIGNED TO BEAR N 87-12-09 E.

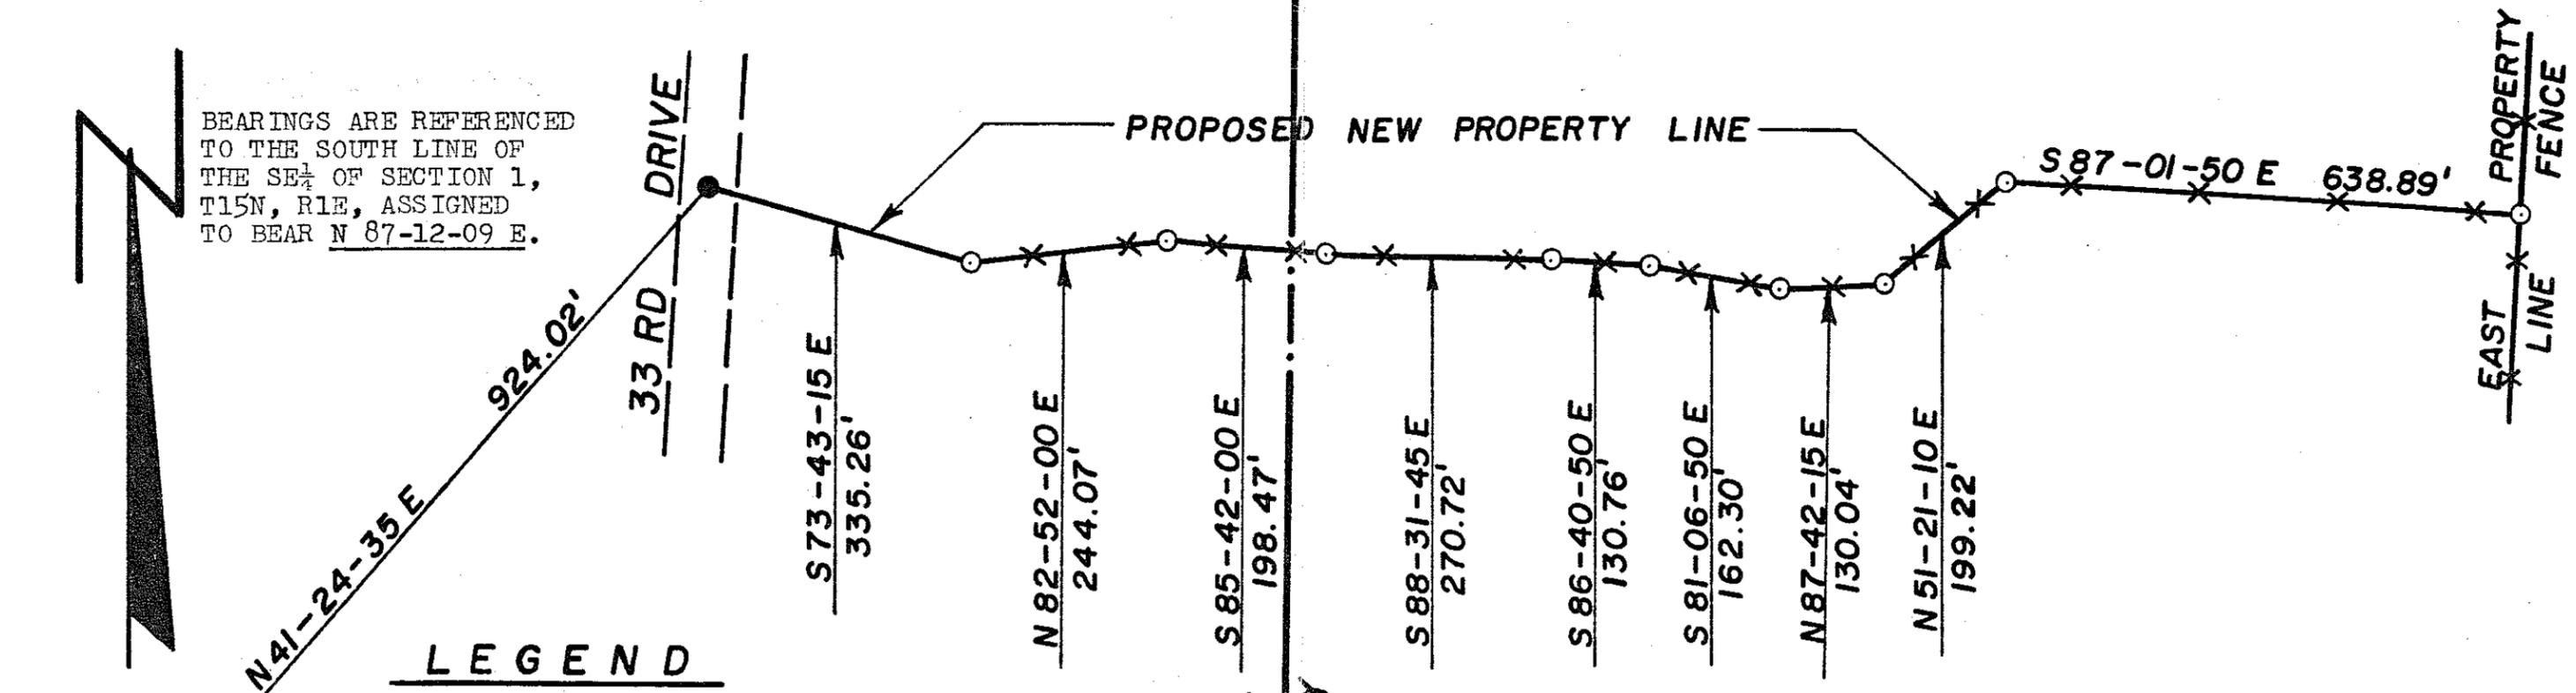

LEGEND

- --- Harrison marker found in place
- --- RR spike found in place
- --- 6" spike nail set
- --- 1" x 2 1/4" (WT 1.68#/L.F.) iron pipe set
- *--- Existing fence line

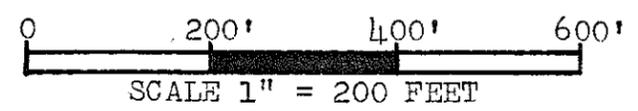

SURVEYOR'S CERTIFICATE

I, James J. Carroll, a Registered Land Surveyor S-606, of Mauston, Wisconsin, hereby certify:


That in compliance with the provisions of Chapter A-E 7 of the Administrative Code of the State of Wisconsin, and under the direction of RON & JAMES LEIS, owners of said land, I did survey and map a proposed new property line being a part of the NE $\frac{1}{4}$ of the SE $\frac{1}{4}$ of Section 1, T15N, R1E, in the Town of Glendale, Monroe County, Wisconsin, and a part of the FRAC. W $\frac{1}{2}$ of the SW $\frac{1}{4}$ of Section 6, T15N, R2E, in the Town of Plymouth, Juneau County, Wisconsin.

That such map correctly represents the exterior boundaries and the subdivision of the land surveyed and as shown on the face of this map to be true and correct to the best of my knowledge and belief.


PLAT OF SURVEY

A PART OF THE NE $\frac{1}{4}$ OF THE SE $\frac{1}{4}$ OF SECTION 1, T15N, R1E, IN THE TOWN OF GLENDALE, MONROE COUNTY, WISCONSIN.
 A PART OF THE FRAC. W $\frac{1}{2}$ OF THE SW $\frac{1}{4}$ OF SECTION 6, T15N, R2E, IN THE TOWN OF PLYMOUTH, JUNEAU COUNTY, WISCONSIN.

Commencing at the S $\frac{1}{4}$ corner of Section 1, T15N, R1E; thence along the south line of the SE $\frac{1}{4}$ of said Section 1 bearing N 87-12-09 E, 1319.42 feet, to a forty corner; thence along a forty line bearing N 00-46-55 E, 1321.14 feet, to a forty corner; thence along a line bearing N 41-24-35 E, 924.02 feet, to a point in the centerline of a town road known as 33rd Drive, being the point of beginning. Thence along a line bearing S 73-43-15 E, 335.26 feet, to a point in the existing fence line; thence along the existing fence line bearing N 82-52-00 E, 244.07 feet; thence bearing S 85-42-00 E, 198.47 feet; thence bearing S 88-31-45 E, 270.72 feet; thence bearing S 86-40-50 E, 130.76 feet; thence bearing S 81-06-50 E, 162.30 feet; thence bearing N 87-42-15 E, 130.04 feet; thence bearing N 51-21-10 E, 199.22 feet; thence bearing S 87-01-50 E, 638.89 feet, to a point in the east property line fence.

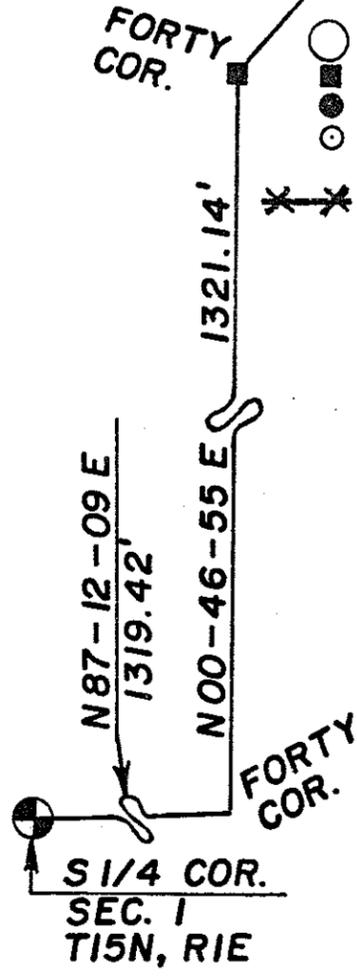

MONROE COUNTY
JUNEAU COUNTY

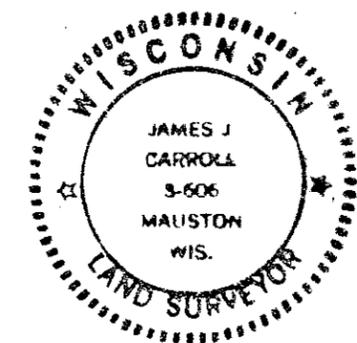

James J. Carroll
 REGISTERED LAND SURVEYOR S-606
 JAMES J. CARROLL JUNE 16, 1990

CSR 1003