

CERTIFICATE

CERTIFIED LAND CORNER - UPDATE

No. 56
page 2

21502172000

I, William C. Jung, do hereby certify that on the 25th day of August 1978, I found (evidence) (~~no evidence~~) of the W $\frac{1}{4}$ corner of Section 16, T 15 N, R 2 W, Fourth Principal Meridian, and I re-established said corner according to the Wisconsin Statutes as shown and described hereon.

History of original corner establishment:

No known recorded history since the original government survey.

Description of corner evidence found:

Accepted an old brace post at the occupied corner as the best available evidence of the original government corner.

Dated this 19th day of Jan. 1979.

William C. Jung, R.L.S. 1323

Crew Chief, County Surveyor's
Title Office

COUNTY SURVEYOR FORM NO. 1


Description of corner and witness monuments, references and accessories used to perpetuate the original or re-established location of this corner:

Set Harrison, up 2".

Witnesses to corner location:

W. Jung


B. Meyer

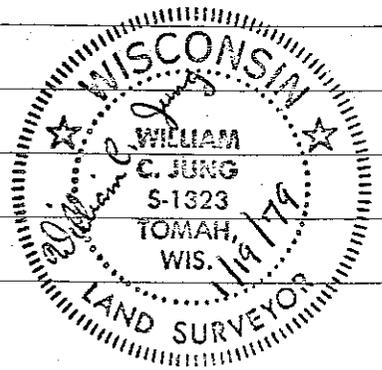


Crew: John Kenworthy
Brent Kostka

SURVEY CONTROL ORDER June 24th, 1991

Garold A. Sime
Monroe County Surveyor

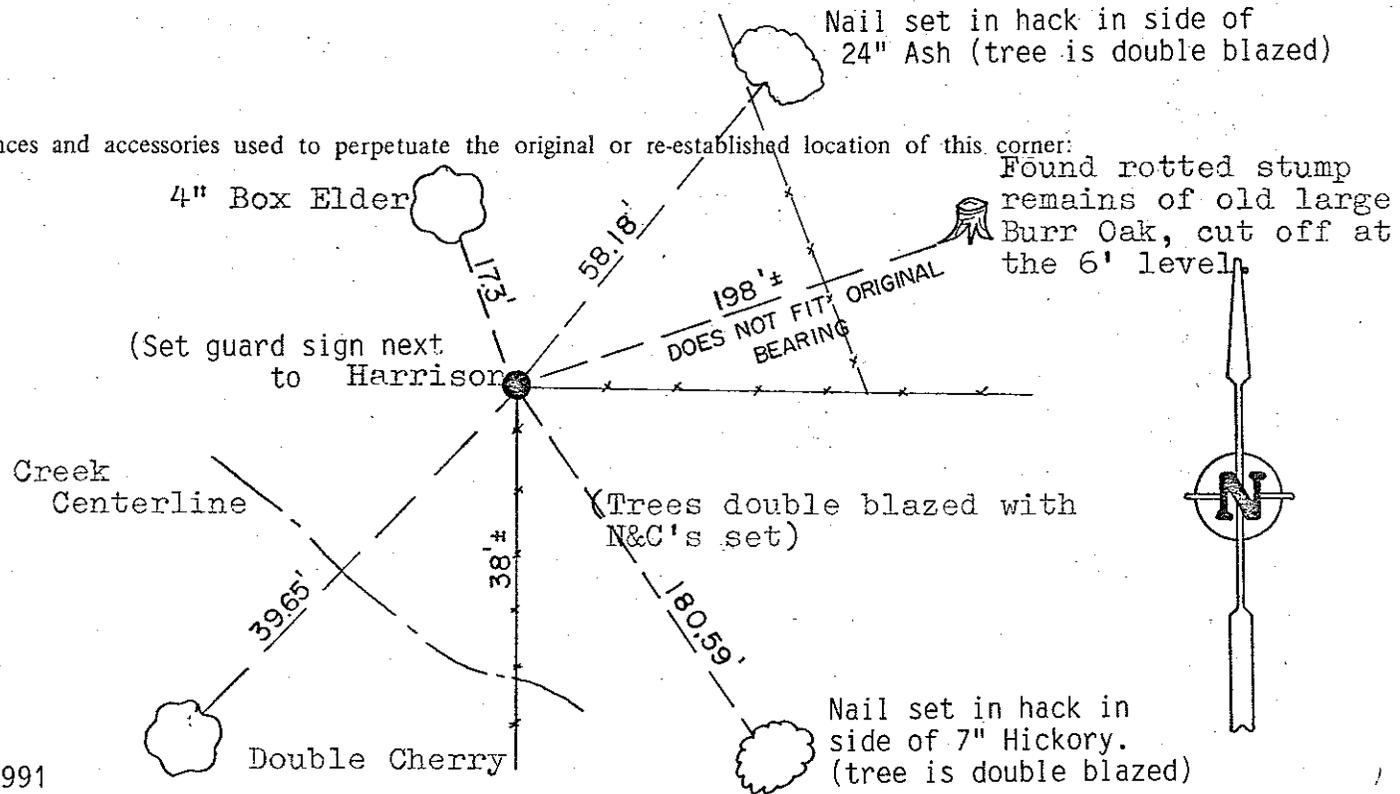

Found rotted stump remains of old large Burr Oak, cut off at the 6' level.

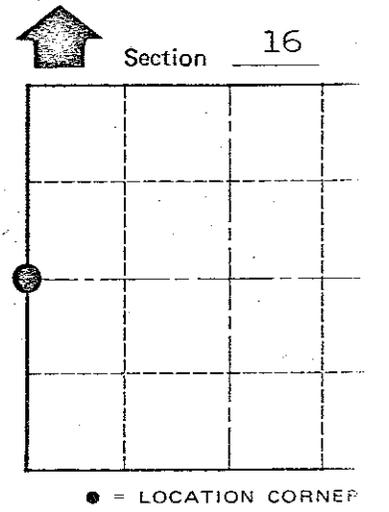

Approved by: Harley A. Sime
County Surveyor

Horizontal	_____
Vertical	_____

WISCONSIN COORDINATE SYSTEM

Corner	East (X)	North (Y)	Elevation (Z)	Zone
Control Sta. Name				

City, Village or Town Sheldon
County of Monroe

CERTIFICATE

CERTIFIED LAND CORNER

No. 56

I, William C. Jung, do hereby certify that on the 25th day of August 1978, I found (evidence) (~~no evidence~~) of the W¹/₄ corner of Section 16, T 15 N, R 2 W Fourth Principal Meridian, and I re-established said corner according to the Wisconsin Statutes as shown and described hereon.

Dated this 19th day of Jan. 1979.

William C. Jung, R.L.S. 1323

Crew Chief, County Surveyor's
Title Office

History of original corner establishment:

No known recorded history since the original government survey.

Description of corner evidence found:

Accepted an old brace post at the occupied corner as the best available evidence of the original government corner.



Description of corner and witness monuments, references and accessories used to perpetuate the original or re-established location of this corner:

Set Harrison, up 2".


Witnesses to corner location:

W. Jung

B. Meyer

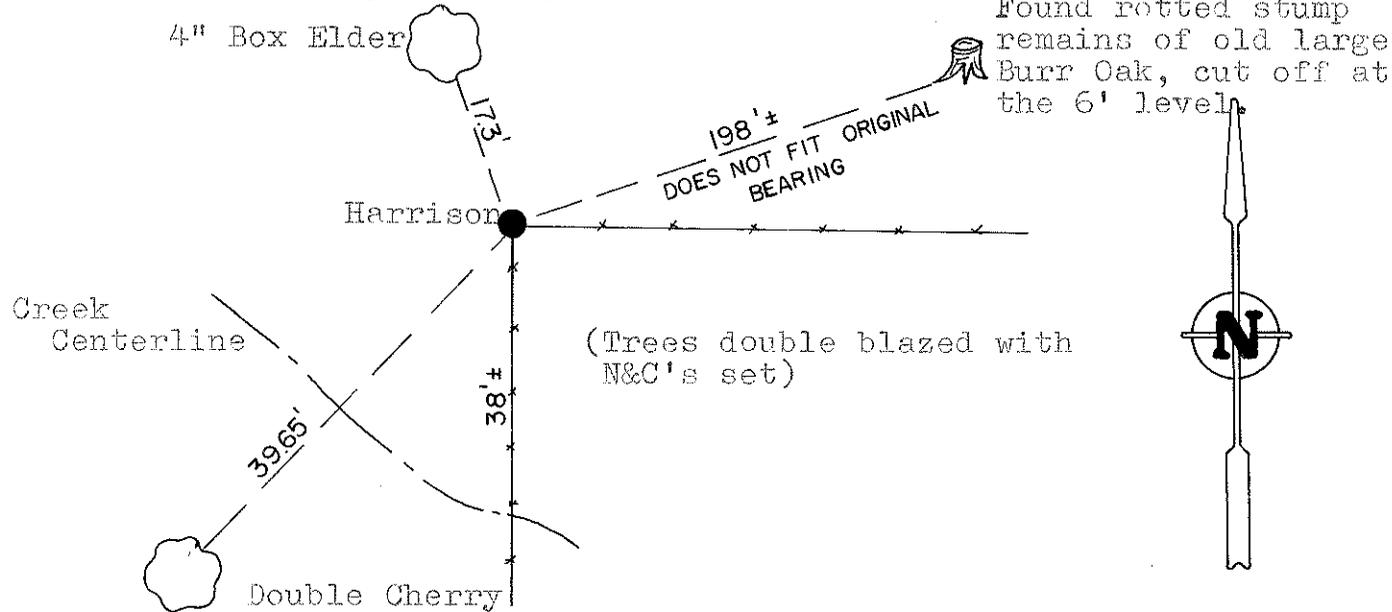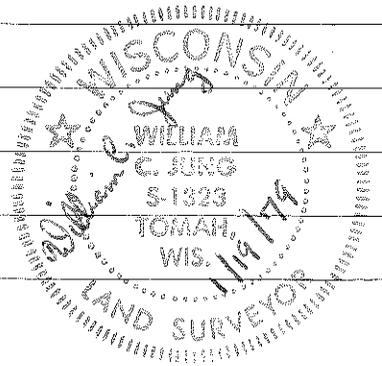

Found rotted stump remains of old large Burr Oak, cut off at the 6' level.

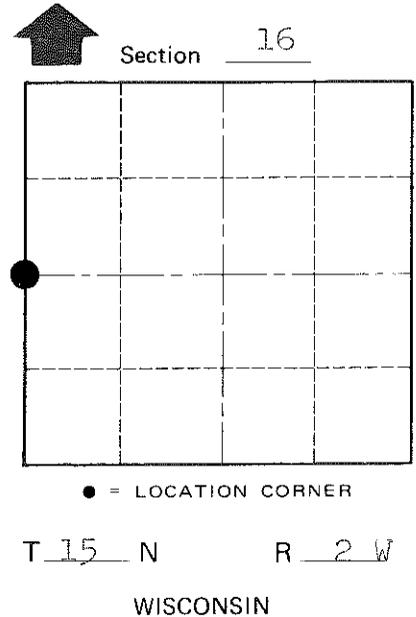

COUNTY SURVEYOR FORM NO. 1

SURVEY CONTROL ORDER

Horizontal	_____
Vertical	_____

WISCONSIN COORDINATE SYSTEM

Corner	East (X)	North (Y)	Elevation (Z)	Zone
Control Sta. Name				

Approved by: Harley A. Sime
County Surveyor

City, Village or Town Sheldon
County of Monroe