

21504320020

I, Ronald R. Hayden, do hereby certify that on the 31 day of March 1990, I found (evidence) ~~(no evidence)~~ of the S 1/4 corner of Section 32, T 15 N, R 4 W Fourth Principal Meridian, and I re-established said corner according to the Wisconsin Statutes as shown and described hereon.

Dated this 27 day of April 1990.

Ronald R. Hayden

Ronald R. Hayden, RLS
Title



History of corner establishment since Original Government Survey

Resurvey evidence exist from Knowler, Vernon County Surveyor, in 1889, in Section 5, Town 14 North, Range 4 West.


Description of corner evidence found: Searched are for corner and its witnesses. Found no evidence of the corner or its witnesses. Occupational evidence exists. Restored corner by doubling the distance and bearing from the Southeast, (SE), corner, to the found stone at the forty corner between the Southeast corner, (SE Corner) and the South one quarter corner, (S 1/4 Corner). Set Harrison Monument at the Corner. Sign post set one foot south of the corner.

Description of corner and witness monuments, references and accessories used to perpetuate the original or re-established location of this corner:

Witnesses to corner location:

- Ronald R. Hayden, RLS
- Steven E. Hayden
- Robbie R. Hayden
- Jerry Gilbertson

See back for witness descriptions.

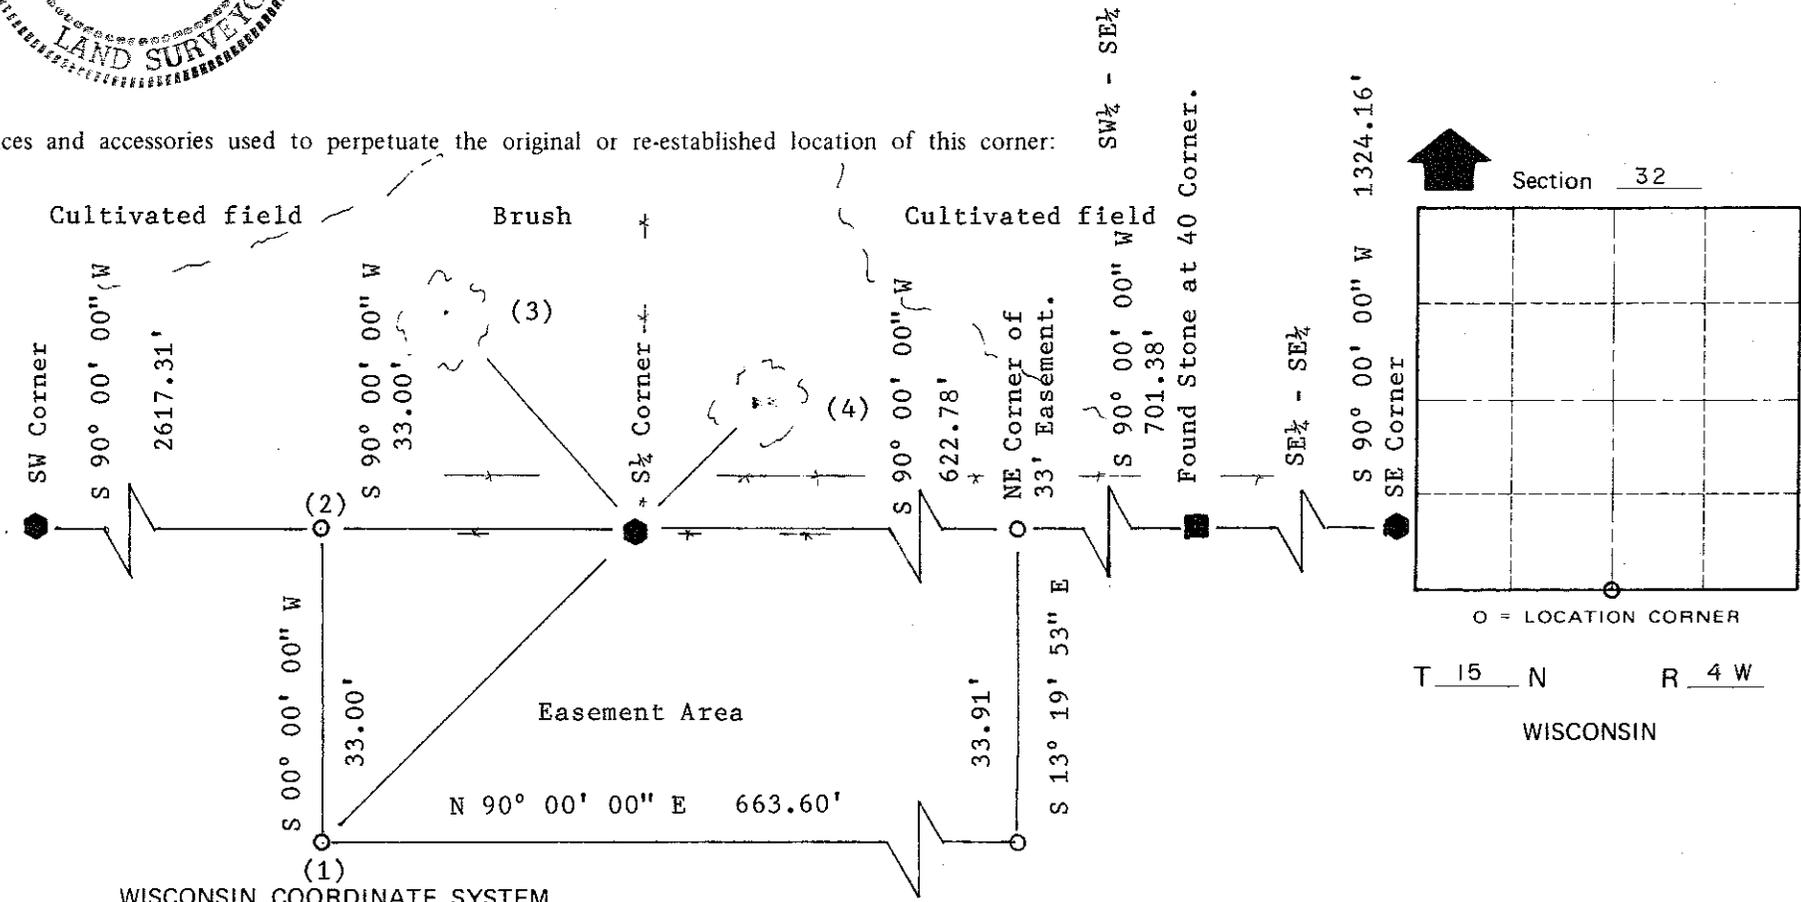

COUNTY SURVEYOR FORM NO. 1

SURVEY CONTROL ORDER

Horizontal	_____
Vertical	_____

Corner	East (X)	North (Y)	Elevation (Z)	Zone
Control Sta. Name				

~~City, Village or~~ Town of Portland

County of Monroe

WITNESS DESCRIPTIONS

1. Set 3/4" X 30" iron rebar at Southwest corner of an easement.
Witness bears: S 45° 00' 00" W 46.67 feet.
2. Set 3/4" X 30" iron rebar at the Northwest corner of an easement.
Witness bears: S 90° 00' 00" W 33.00 feet.
3. 8 inch diameter sugar maple with a spike set in the southwest side.
Witness bears: N 41° W 30.27 feet. Witness was blazed.
4. 12 inch sugar maple with a spike set in the south side.
Witness bears: N 44° E 18.81 feet. Witness was blazed.

Note: corner falls in a pasture. Found evidence of old fence line.
Set sign post 1' south of Harrison monument.