

CERTIFICATE

CERTIFIED LAND CORNER

No. 77

**21701212000**



I, Bryan H. Meyer, do hereby certify that on the 24<sup>th</sup> day of July 1985, I found (evidence) ~~(no evidence)~~ of the West 1/4 corner of Section 22, T 17 N, R 1 W Fourth Principal Meridian, and I re-established said corner according to the Wisconsin Statutes as shown and described hereon.

Dated this 20<sup>th</sup> day of Jan. 1986.

Bryan H. Meyer

Deputy County Surveyor  
Title

History of corner establishment since Original Government Survey

Webster Kenyon was here in June of 1863.

Description of corner evidence found:

I set this corner in the road centerline and on line with fences North and South. The road to the East tends to wander somewhat but, this location fits an "average". This location also fits the occupied forty corner to the North fairly well.



Description of corner and witness monuments, references and accessories used to perpetuate the original or re-established location of this corner:

Crew: Meyer, Wilhite, Lund  
Date: July 24, 1985  
Weather: P. Cloudy, Windy, 80°F±.  
Witnesses to corner location:

Bryan H. Meyer

Dallas Wilhite

James Lund

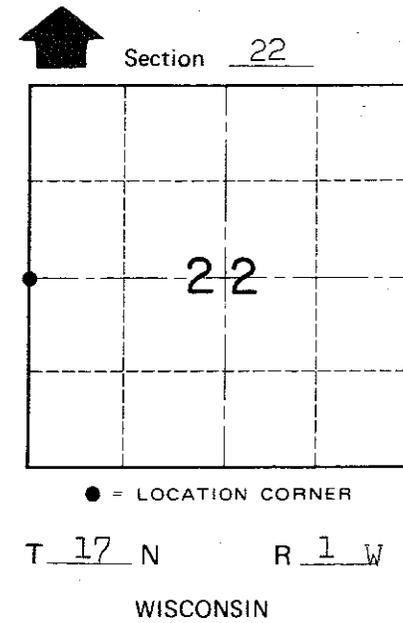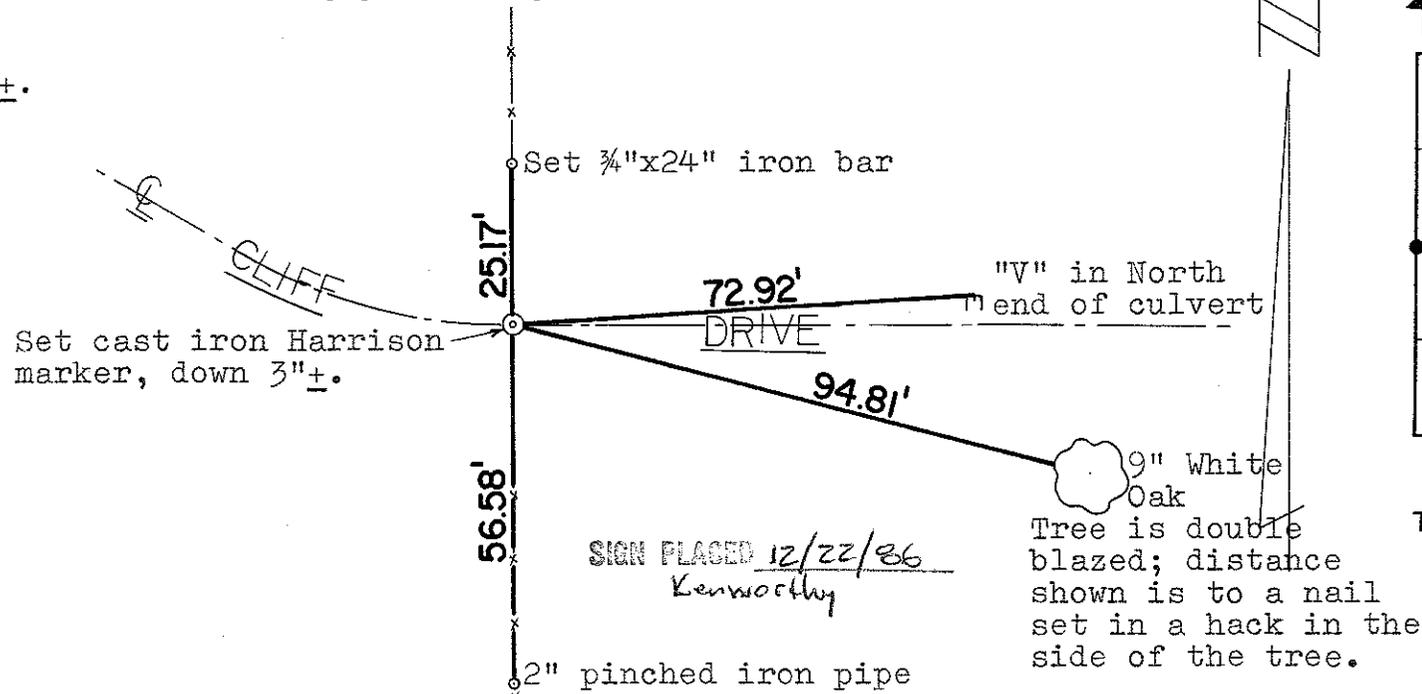

COUNTY SURVEYOR FORM NO. 1

SURVEY CONTROL ORDER

Horizontal	_____
Vertical	_____

WISCONSIN COORDINATE SYSTEM

Corner	East (X)	North (Y)	Elevation (Z)	Zone
Control Sta. Name				

~~City/Village of~~ Town of Tomah

County of Monroe