

**CERTIFICATE**

I, Nicholas M. Hillmer, do hereby certify that this document and the data contained herein was prepared by me or under my direct supervision and that I am a duly Licensed Land Surveyor under the laws of the State of Wisconsin.

Dated this 23rd day of May, 2013




Nicholas M. Hillmer, P.L.S. 2909  
Anderson Engineering of Minnesota, LLC.

**CERTIFIED LAND CORNER**

History of corner established since Original Government Survey

Harley Sime set a Harrison monument in the centerline of a town road and on line with a tree line to the east in 1981.

No. 21703312000

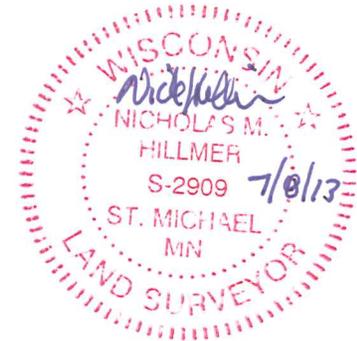

**Description of evidence found**

On January 22nd, 2013, Anderson Engineering of Minnesota located the Harrison monument 4 inches below grade in the center of Janus Avenue.

Description of corner and witness monuments, references and accessories used to perpetuate the original or re-established location of this corner:

Witnesses to corner location:

Nick Hillmer  
Josh Oslund  
Dan Greenwald



MONROE COUNTY  
COORDINATE SYSTEM  
NAD 1983 (2007)

HARRISON MONUMENT  
Northing (Y) 365925.46  
Easting (X) 637158.70

Base Station - 22 182W  
Northing (Y) 408053.25  
Easting (X) 679287.00



All distances are shown in U.S. Survey Feet.  
Bearings are for tie reference purposes only.  
Coordinates were derived from RTK GNSS procedures.

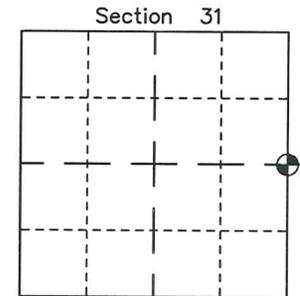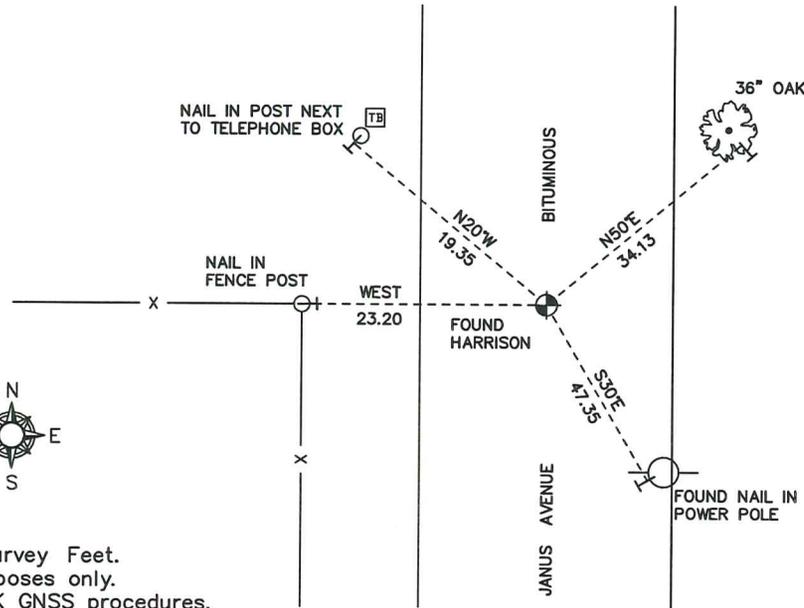

⊕ = LOCATION CORNER  
Corner I.D. E 1/4 31  
T 17 N R 3 W  
Town of Angelo  
Monroe County, WI.

CERTIFICATE

CERTIFIED LAND CORNER

No. 115

21703312000

I, Harley A. Sime do hereby certify that on the twenty-second day of May 1981, I found (evidence) ~~(no evidence)~~ of the West 1/4 corner of Section 32, T 17 N, R 3W E, Fourth Principal Meridian, and I re-established said corner according to the Wisconsin Statutes as shown and described hereon.

History of original corner establishment:

No recorded history since the Original Government Survey.

Description of corner evidence found:

Set corner in centerline of a Town Road and on line with a tree line to the East. This point fits the rest of the Section very well.

Dated this 28th day of Aug. 1981.

Harley A. Sime

Monroe County Surveyor

Title



Approved: **HARLEY A. SIME**  
**MONROE CO. SURVEYOR**

Description of corner and witness monuments, references and accessories used to perpetuate the original or re-established location of this corner:

Witnesses to corner location:

Bryan H. Meyer - Crew Chief  
Gary L Dechant  
Carlton R. Pietz

NORTH

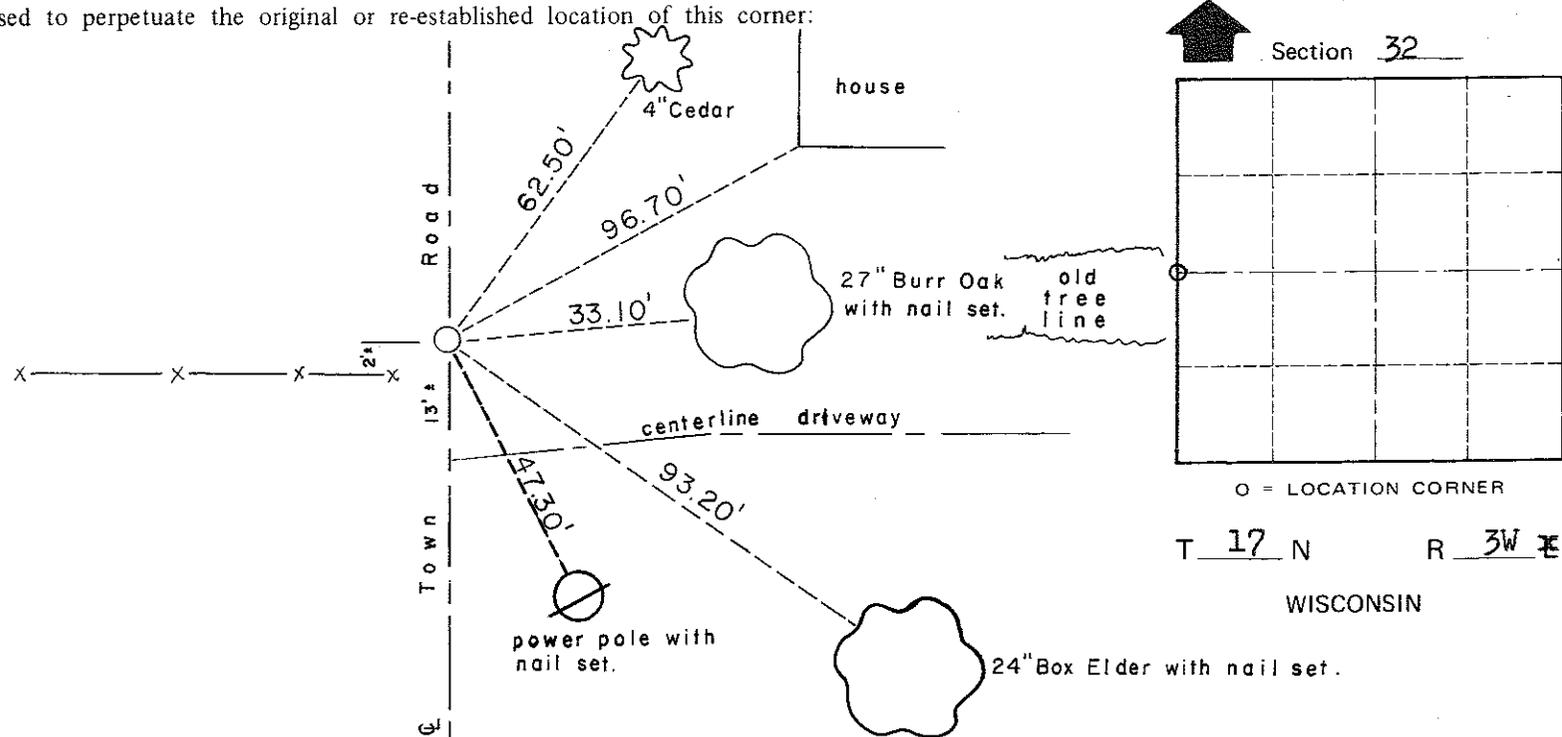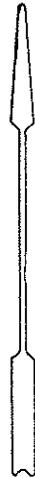

O = LOCATION CORNER

T 17 N R 3W E

WISCONSIN

SURVEY CONTROL ORDER

Horizontal	_____
Vertical	_____

WISCONSIN COORDINATE SYSTEM

Corner	East (X)	North (Y)	Elevation (Z)	Zone
Control Sta. Name				

~~City, Village or~~ Town of Angelo

County of Monroe

COUNTY SURVEYOR FORM NO. 1