

CERTIFICATE

I, Nicholas M. Hillmer, do hereby certify that this document and the data contained herein was prepared by me or under my direct supervision and that I am a duly Licensed Land Surveyor under the laws of the State of Wisconsin.

Dated this 23rd day of May, 2013



Nicholas M. Hillmer, P.L.S. 2909
Anderson Engineering of Minnesota, LLC.

CERTIFIED LAND CORNER

History of corner established since Original Government Survey

Fred Holden was here in 1905. Fred Zietlow was here in 1971 and set a 3/4 inch iron bar in the centerline of the road and online with a fence to the north. Harley Sime found the iron bar and replaced it with a Harrison monument. In 1996 Bryan Meyer received notice that the Town Road running along the south line of Sections 32 and 33 west of STH "71" would be milled. Meyer set 3/4 inch iron bars north and south as new references and removed the Harrison monument. After the road work was completed he set a 1 1/2 inch by 30 inch round iron bar.

Description of evidence found

On January 22nd, 2013, Anderson Engineering of Minnesota located the 1 1/2 inch round iron bar 0.3 feet below grade in the center of an east-west bituminous road. PK nails were also found 1.0 foot west and 1.0 foot south of the monument.

No. 21703320000



Description of corner and witness monuments, references and accessories used to perpetuate the original or re-established location of this corner:



Witnesses to corner location:

Nick Hillmer
Josh Oslund
Dan Greenwald

MONROE COUNTY
COORDINATE SYSTEM
NAD 1983 (2007)

1 1/2 INCH IRON BAR
Northing (Y) 363260.37
Easting (X) 642441.93

Base Station - 22 182W
Northing (Y) 408053.25
Easting (X) 679287.00

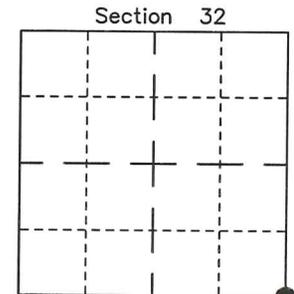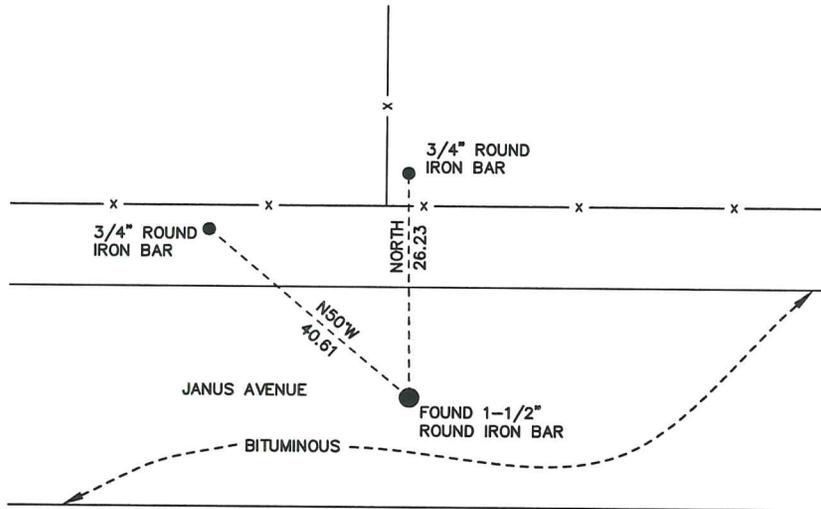

● = LOCATION CORNER
Corner I.D. SE 32
T 17 N R 3 W
Town of Angelo
Monroe County, WI.

All distances are shown in U.S. Survey Feet.
Bearings are for tie reference purposes only.
Coordinates were derived from RTK GNSS procedures.

UPDATED
CERTIFIED LAND CORNER

21703320000

No. 129

Page 2

I, Harley A. Sime, do hereby certify that on the twenty-second day of May 19 81, I found evidence ~~(no evidence)~~ of the Southeast corner of Section 32, T 17 N, R 3W Fourth Principal Meridian, and I re-established said corner according to the Wisconsin Statutes as shown and described hereon.

Dated this 27th day of Aug. 19 81.

Harley A. Sime

Monroe County Surveyor

Approved: **HARLEY A. SIME**
MONROE CO. SURVEYOR

Description of corner and witness monuments, references and accessories used to perpetuate the original or re-established location of this corner:

Witnesses to corner location:

Bryan H. Meyer

Gary L. Dechant

Carlton R. Pietz

CREW: Bryan Meyer
Matthew Schrieber
4 October 1996

SURVEY CONTROL ORDER

Horizontal	_____
Vertical	_____


WISCONSIN COORDINATE SYSTEM				
Corner	East (X)	North (Y)	Elevation (Z)	Zone
Control Sta. Name				

History of corner establishment since Original Government Survey
Schroeder was here in September of 1890. Fred Holden was here in February of 1905. Fred Zietlow was here in December of 1971 and set a 3/4" iron bar in the centerline of a Town Road and on line with a fence to the North.


Description of corner evidence found:

Found Zietlow's iron bar and replaced it with a Harrison monument.

1996 UPDATE: Norb Smith, Monroe County Highway Commissioner called the County Surveyor's Office and informed us that the Town Road running along the South line of Sections 32 and 33 West of STH "71" would be "milled". Set 3/4" iron bars North and South as new references and removed Harrison. After road work as completed, we set a 1 1/2"x30" round iron bar with ties as shown below.

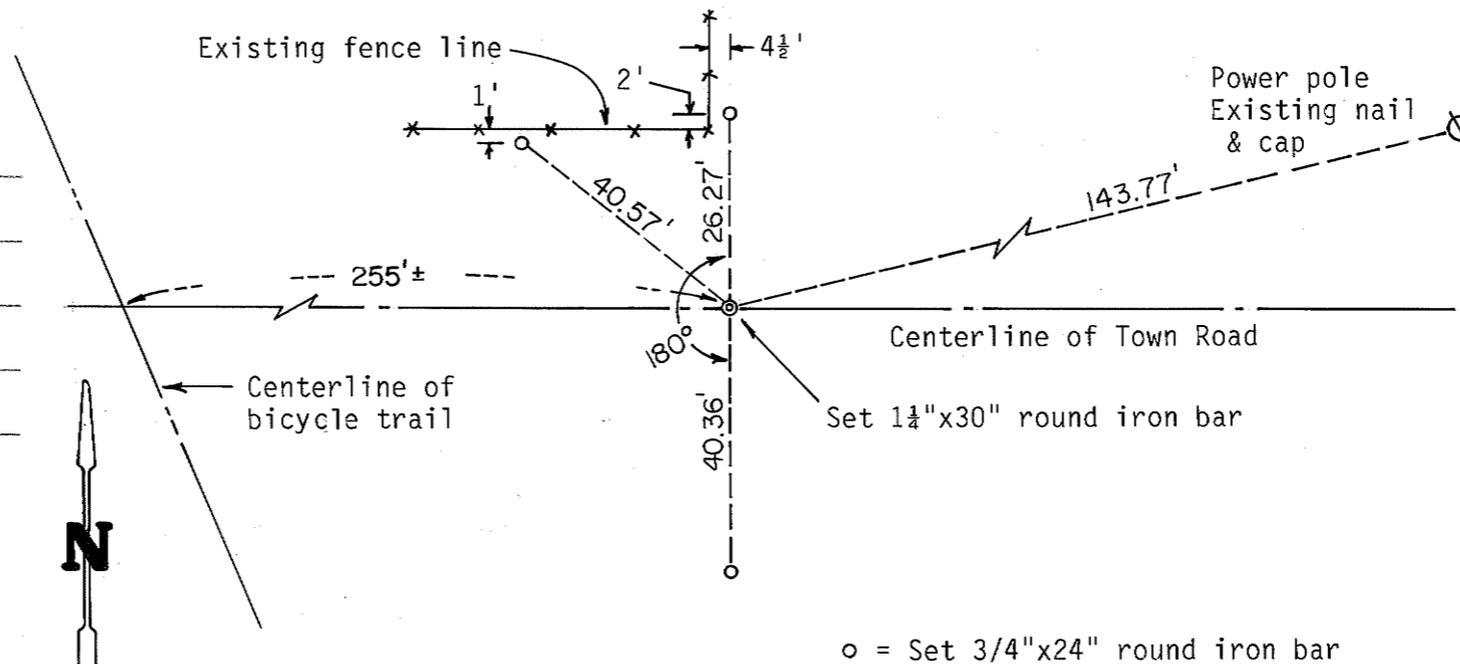

Bryan H. Meyer
H. A. Sime and Associates
P. O. Box 50
Tomah, Wisconsin 54660
Phone: (608)-372-5392

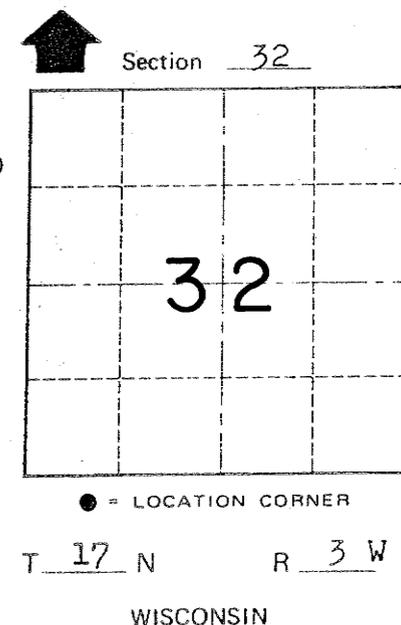

~~City/Village of~~ Town of Angelo
County of Monroe

COUNTY SURVEYOR FORM NO. 1