

CERTIFICATE

CERTIFIED LAND CORNER

No. 85

21704220000

I, Harley A. Sime, do hereby certify that on the 6 day of JULY 1976, I found (evidence) (no evidence) of the SE corner of Sec. 22, T 17 N, R 4 W, Fourth Principal Meridian, and I re-established said corner according to the Wisconsin Statutes as shown and described hereon.

Dated this 7 day of July 1976.

Harley A. Sime
 COUNTY SURVEYOR
 Title

History of original corner establishment:

This corner was visited by a surveyor, possibly Fred Holden, 3 Dec. 1895.

Description of corner evidence found:

D.L. Mulock's tie to this corner did not fit the existing conditions. Furthermore, I could not determine from his field notes whether he had set a corner here or even tied in this corner to his survey, which led me to believe that his corner tie was only a computed location. It's my opinion then, that the existing field conditions, which is the best available evidence at this corner, should determine the location of this corner. I set the corner at the intersection of the North-South and East-West fences.

Description of corner and witness monuments, references and accessories used to perpetuate the original or re-established location of this corner:




A 2½"x78" galvanized iron pipe was set in place of a Harrison because of high ground water.

Witnesses to corner location:

Douglas J. Malliet
 D.J. Malliet-Crew Chief, R.L.S.

A.L. Iueck

B. Meyer

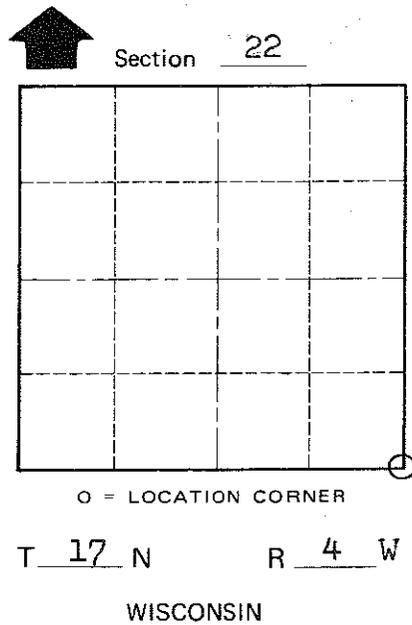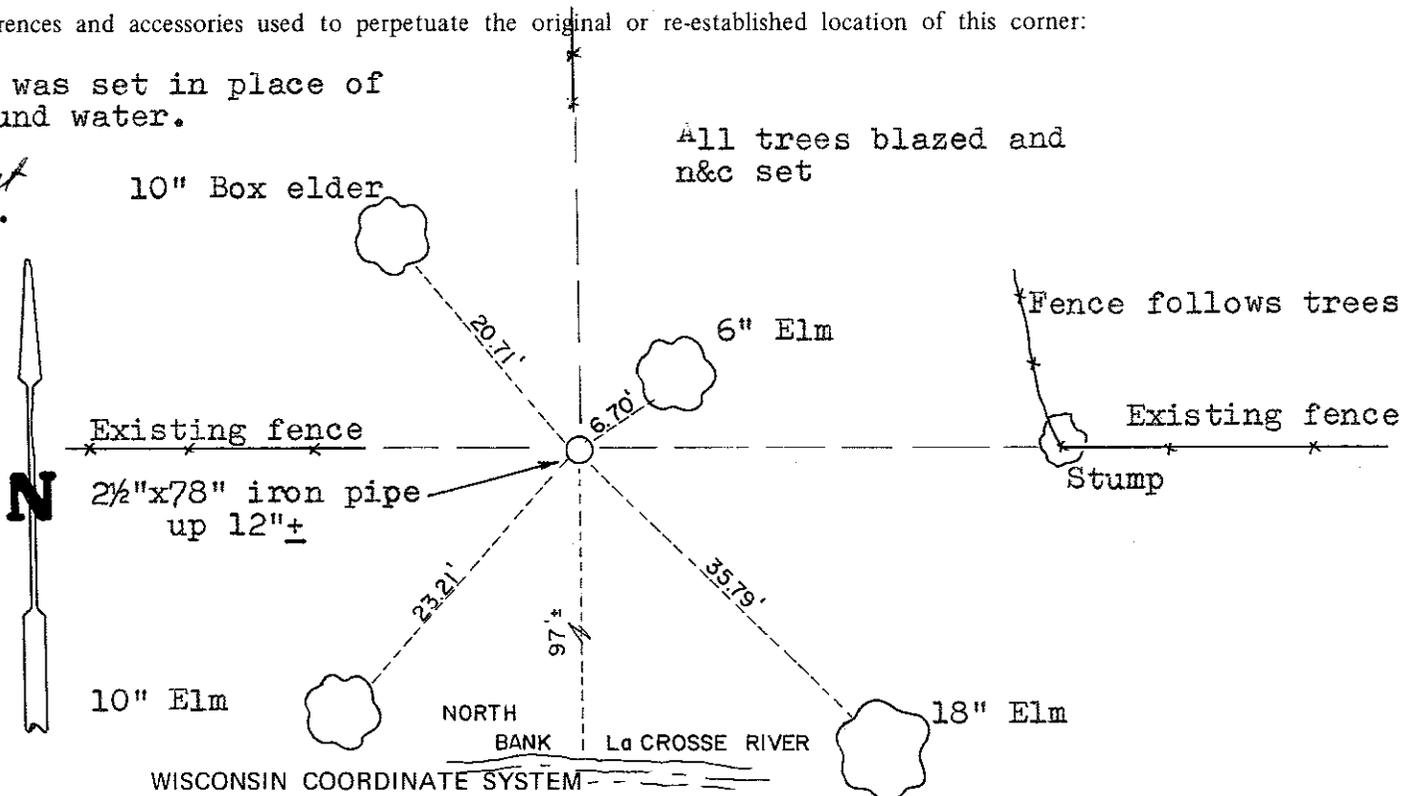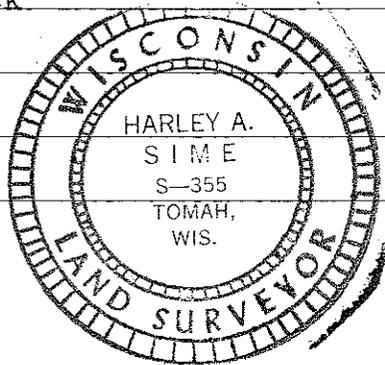

COUNTY SURVEYOR FORM NO. 1

SURVEY CONTROL ORDER

Horizontal	_____
Vertical	_____

Corner	East (X)	North (Y)	Elevation (Z)	Zone
Control Sta. Name				

City, Village or Town of Sparta

County of Monroe