

CERTIFICATE

CERTIFIED LAND CORNER

No. 115

21704312000

I, Harley A. Sime, do hereby certify that on the 9 day of February 1976, I found ~~(evidence)~~ (no evidence) of the E¹/₄ corner of Sec. 31, T 17 N, R 4 W, Fourth Principal Meridian, and I re-established said corner according to the Wisconsin Statutes as shown and described hereon.

Dated this 9 day of July 1976.

Harley A. Sime

COUNTY SURVEYOR
Title

History of original corner establishment:

Description of corner evidence found:

I established this corner location on line and Equidistant between the section corners to the North and South. The corner fell within the I-90 R/W. I then set one reference marker to the North of I-90 R/W.




COUNTY SURVEYOR FORM NO. 1

Description of corner and witness monuments, references and accessories used to perpetuate the original or re-established location of this corner:

Witnesses to corner location:

D.J. Malliet, Crew chief, R.L.S.

A.L. Lueck

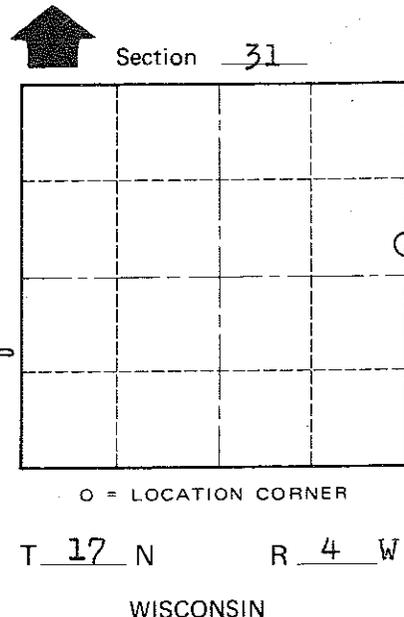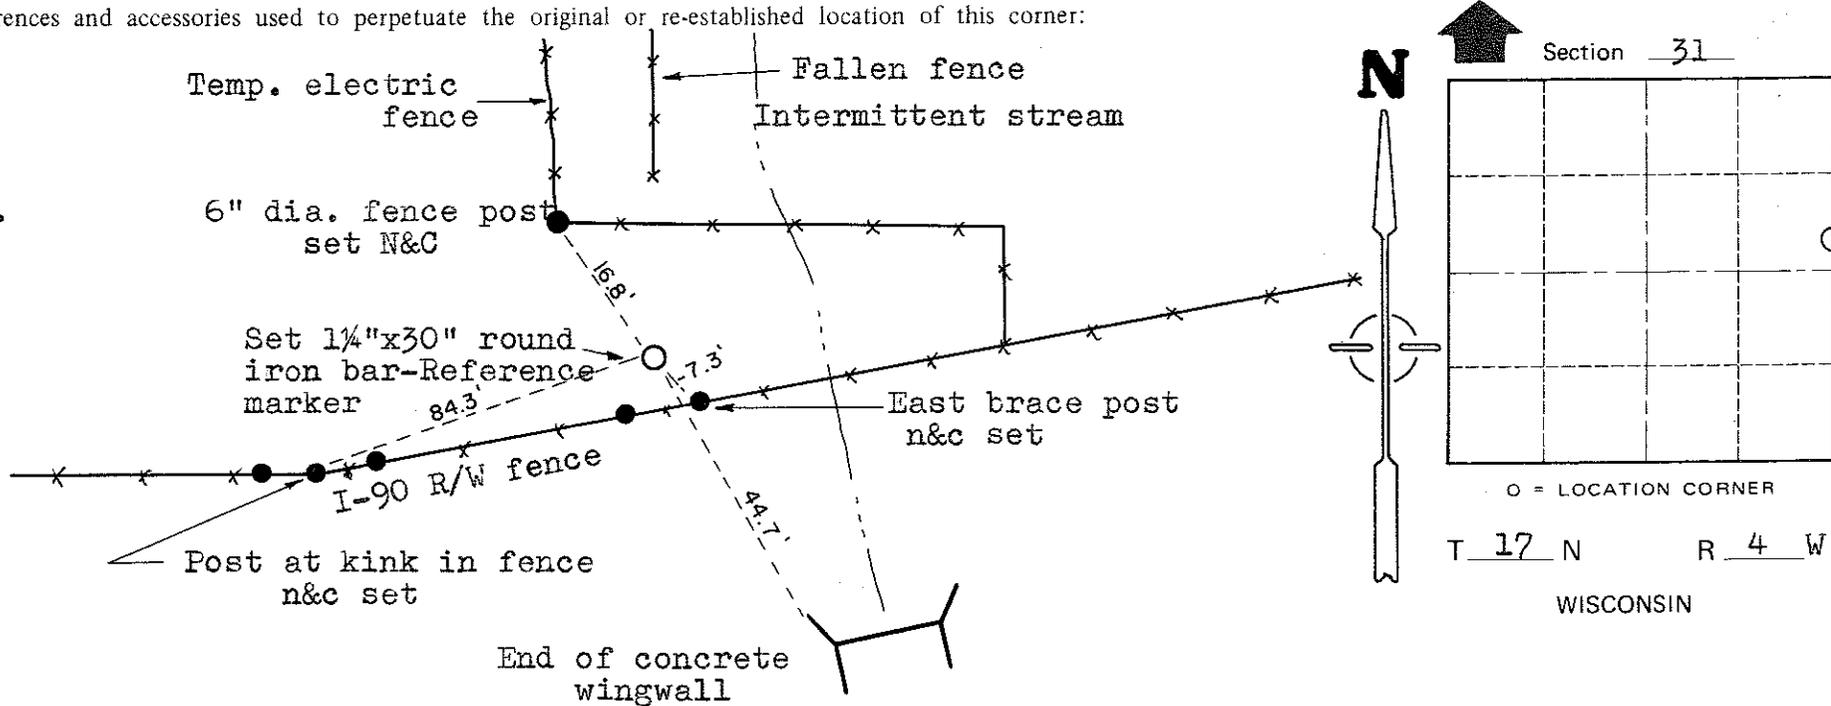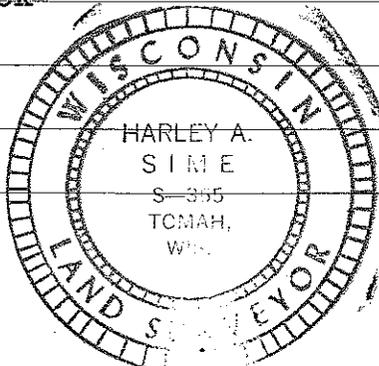

SURVEY CONTROL ORDER

Horizontal	_____
Vertical	_____

WISCONSIN COORDINATE SYSTEM

Corner	East (X)	North (Y)	Elevation (Z)	Zone
Control Sta. Name				

City, Village or Town of Sparta

County of Monroe