

CERTIFICATE

UPDATED  
CERTIFIED LAND CORNER

21801130020

No. 62

Page 2

I, Harley Sime, do hereby certify that on the \_\_\_\_\_ day of \_\_\_\_\_ 19 74, I found (evidence) ~~no evidence~~ of the S 1/4 corner of Section 13, T 18 N, R 1 W, Fourth Principal Meridian, and I re-established said corner according to the Wisconsin Statutes as shown and described hereon.

Dated this 10 day of March 19 75.

Harley Sime  
COUNTY SURVEYOR  
Title


History of original corner establishment:

E. Neuman, Monroe County Surveyor, was here in May of 1883. Duane Marten was here in December of 1971 and shows a 3" iron pipe. Lawrence Feddersen and Gary Dechant utilized this corner location several times in the 1970s, 1980s and 1990s.  
Description of corner evidence found:

Found existing 3" iron pipe in good condition and let alone. Measurements to this iron fit well.

UPDATE: Found the monument at this location in a disturbed condition. Reset a new monument at the previously computed location. Established ties as illustrated below.

Bryan Meyer  
Bryan Meyer, R.L.S. #1712  
25 September 1996

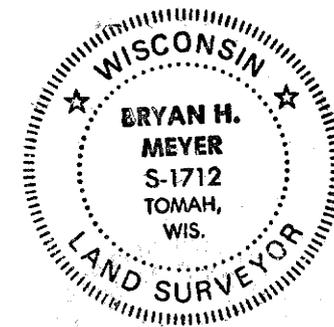

COUNTY SURVEYOR FORM NO. 1

Description of corner and witness monuments, references and accessories used to perpetuate the original or re-established location of this corner:

Witnesses to corner location:



SURVEY CREW  
K. Pritzlaff - Survey Crew Chief  
D. Malliet  
B. Jung  
A. Lueck

CREW: Bryan Meyer, R.L.S.  
Matthew Schrieber  
25 September 1996

SURVEY CONTROL ORDER

Horizontal \_\_\_\_\_  
Vertical \_\_\_\_\_

WISCONSIN COORDINATE SYSTEM				
Corner	East (X)	North (Y)	Elevation (Z)	Zone
Control Sta. Name				

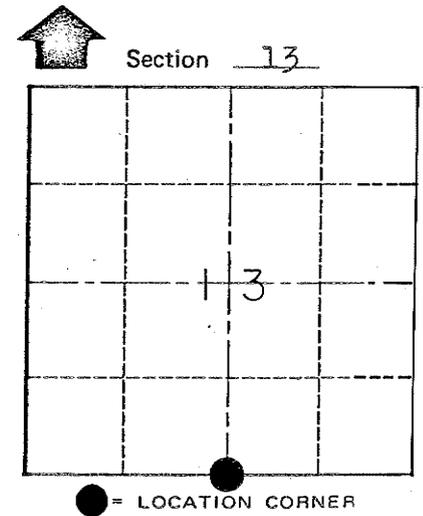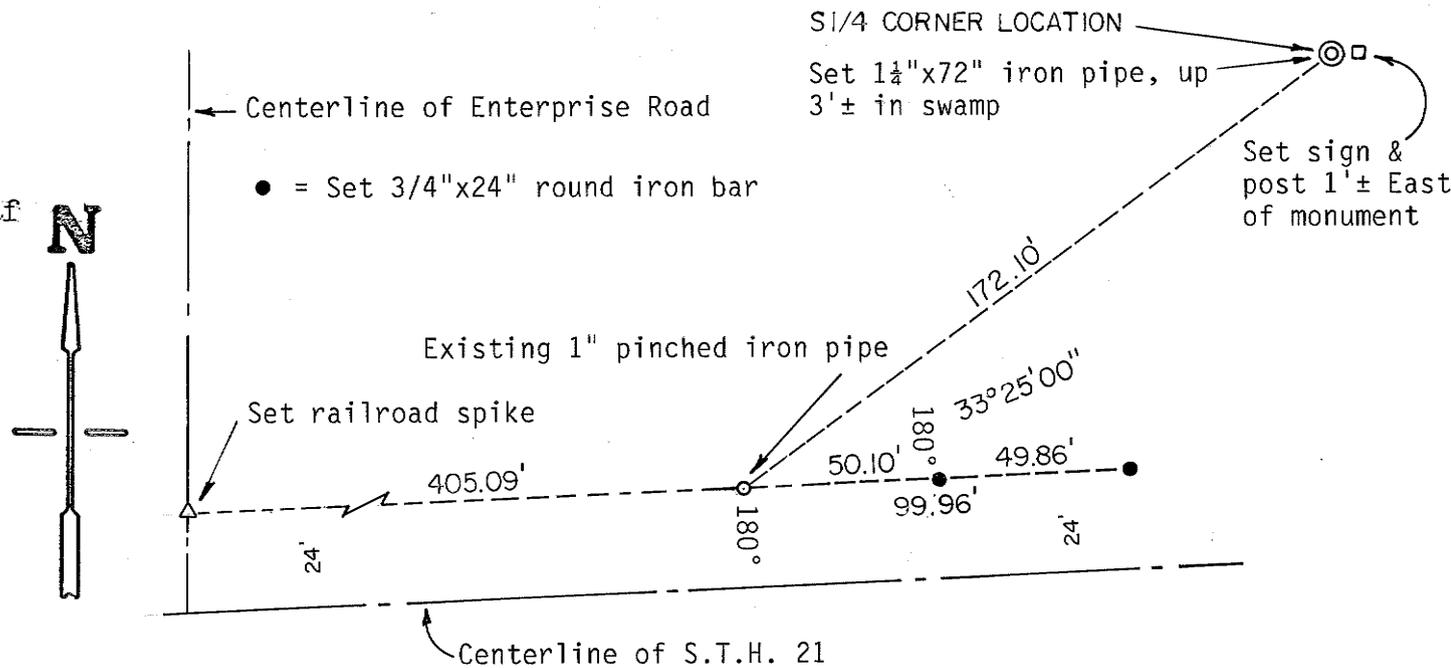

H. A. Sime and Associates  
P. O. Box 50  
Tomah, Wisconsin 54660  
Phone: (608)-372-5392

City, Village or Town La Grange  
County of Monroe  
Reference file number 1562