


U. S. PUBLIC LAND SURVEY MONUMENT RECORD

SECTION 33, T18N, R1W, CITY OF TOMAH
MONROE COUNTY, WISCONSIN

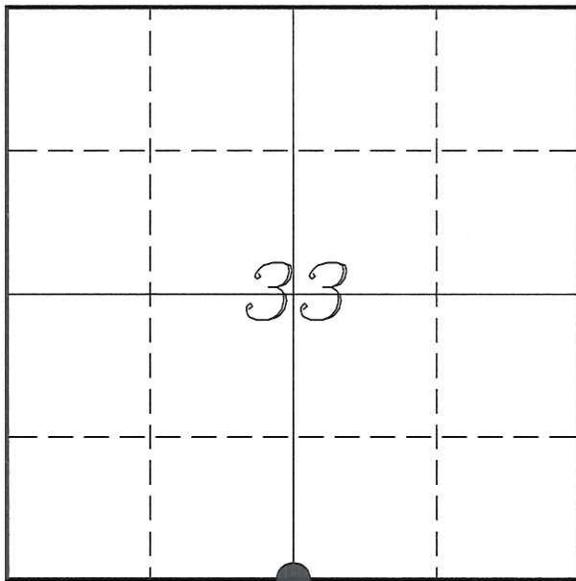

LOCATION OF LANDMARK

MONROE COUNTY COORDINATE SYSTEM	
Northing	395065.962
Easting	707086.886
Datum	NAD 1983 (1991)
Elevation	
Datum	
TYPE OF LANDMARK:	
Set 2" Brass Disk	
BEARINGS ARE REFERENCED TO:	
Monroe County Coordinates	

Witnesses: Laurence E Johns III
Larry Handschy

Date: 8 November 2013

Describe any record evidence, monument evidence, testimonial evidence or any other material evidence you considered and whether the monument was found or restored through acceptance of an obliterated evidence location.

No bearing trees of record were located.

The SW Corner of Section 33 was re-established at the centerline of Williams Street.

I found 5 surveys, on record, along Williams Street that monument the right-of-way. CSR 1714 by H Sime, dtd May 1963, along the North side of the street. CSM V1 P 56 by H Sime, dtd June 1968, along the North side of the street. CSM V4 P155 by Mark Heidecke, dtd August 1979, on the South Side. CSM V19 P 125 by Gary Dechant, dtd December 2005, on the South side. CSM V22 P56 by L Johns, dtd April 2008, on the South side.

No monumentation was found along the North side of the street.

I ran a line from the SW Corner of Section 33 through a point 33' North of the NE Corner of CSM, V19, P 125. This line is 33.0' North of the NE Corner of CSM, V4, P155 and 33.46' North of the monument shown at the NW Corner of OL81 per CSM, V22, P56.

This line is the best match for representing the centerline of Williams Street as shown by monumentation along the South line of Williams Street.

I then extended this line to a point that was equidistant from the SW & SE Corners of Section 33.

I accepted this point as the best available evidence of the original government corner.

Due to this location being in the concrete of Superior Avenue, I set a 2" Brass Disk instead of a Harrison Monument.

Describe or show any material discrepancy between the location of the restored corner and that of the corner previously restored or re-established.

Uriah Biggs established this corner in December 1845.

O R Dahl was at this corner during a survey in Section 33. His narrative mentions that he ran the line between the N 1/4 Corner and the S 1/4 Corner to determine a '40' Corner in the section. There is no date on the survey, but the survey was conducted while he was the county surveyor.


Henry Schroeder was at this corner, in July 1929, during a survey in Section 33. He shows a monument in the vicinity of this corner. He does not label this monument as the 1/4 Corner but was set at the intersection of the centerline of Superior Avenue and the South Boundary of Harrison Street.

Hollister's 1st Addition to the City of Tomah shows this corner. It appears that the centerline of Williams Street is on the section line.

I find no other surveys or subdivisions that show this corner.


RECORD OF DURABLE WITNESS MONUMENTS

NO	DESCRIPTION	BEARING	DISTANCE
1	Set 3/4" x 18" Iron Rod 1' West of Power Pole 18-1W-33	N 18°00'00" W	157.60'
2	Set 3/4" x 18" Iron Rod 7.5' West of SW Corner of Building	N 09°33'05" E	113.80'
3	Set 3/4" x 18" Iron Rod 1' West of Power Pole 17-1W-42	S 58°06'10" E	162.90'
4	Set 3/4" x 18" Iron Rod 1' West of Power Pole (No Number)	S 65°42'27" W	55.13'

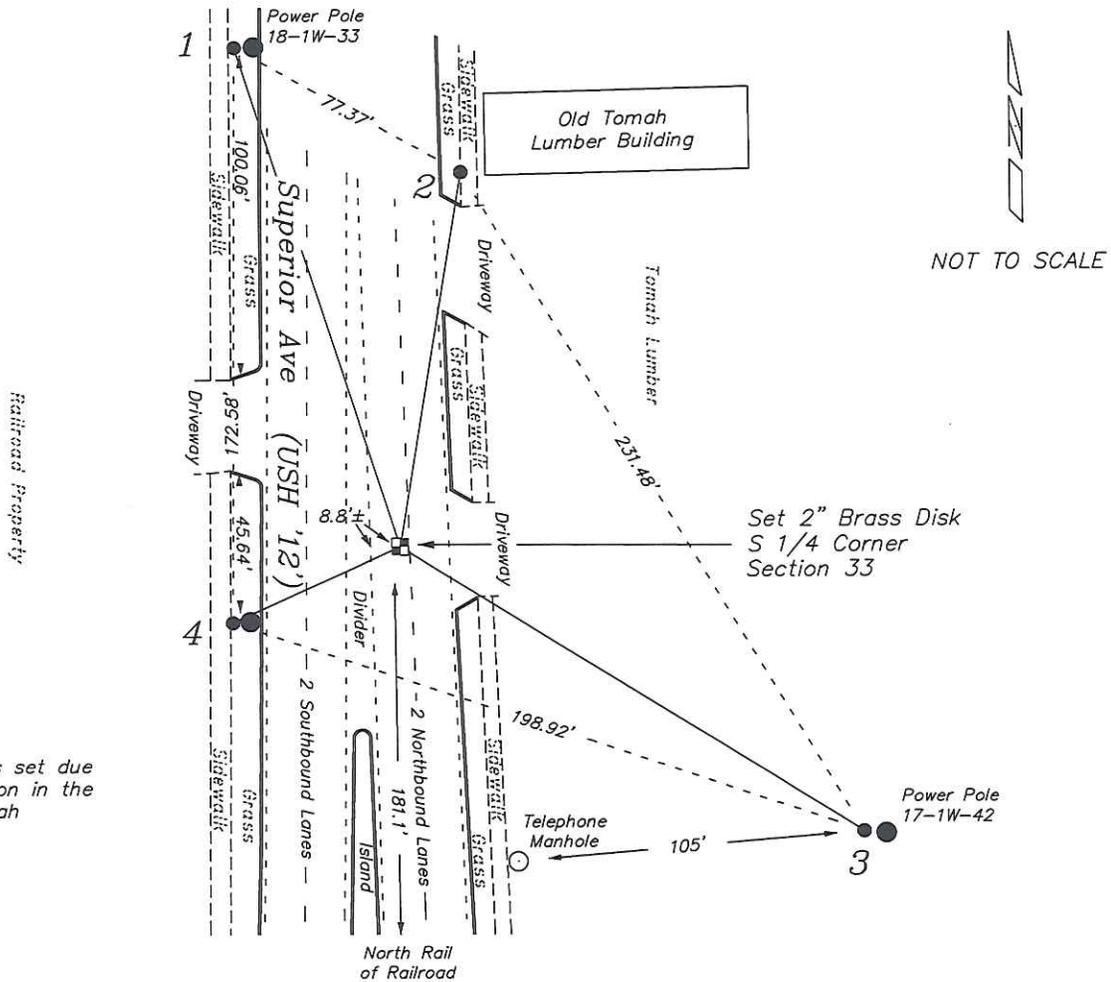

PLAN VIEW DRAWING OF REFERENCE TIES

Map Showing Distance And Direction To Other Public Land Survey
Corners Used For Re-Establishing The Corner

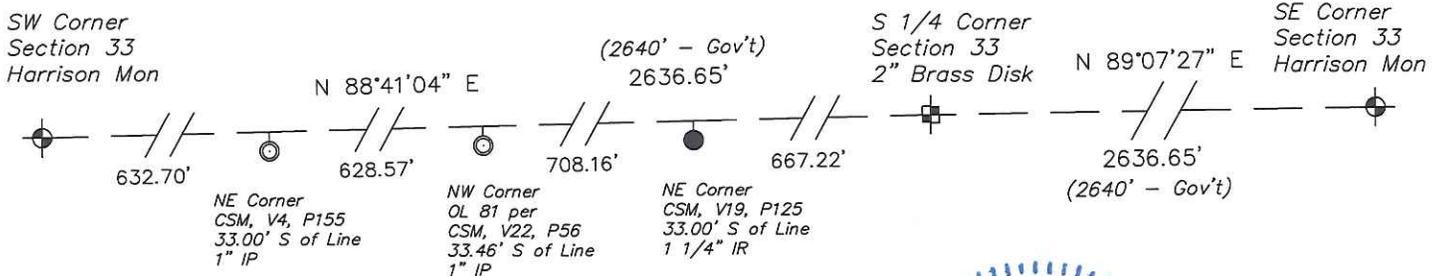

I, Laurence E Johns III RLS 2804, Registered Land Surveyor, hereby certify that the corner location shown on this record was determined by me or under my direction and control, and that this U.S. Public Land Survey Monument Record is correct and complete to the best of my knowledge and belief.

Laurence E Johns III
 Laurence E Johns III RLS 2804
 Eagle Ridge Surveying, LLC
 PO Box 213
 Wilton, Wisconsin
 8 November 2013

