


U. S. PUBLIC LAND SURVEY MONUMENT RECORD

SECTION 10, T18N, R2W, TOWN OF GREENFIELD
 MONROE COUNTY, WISCONSIN

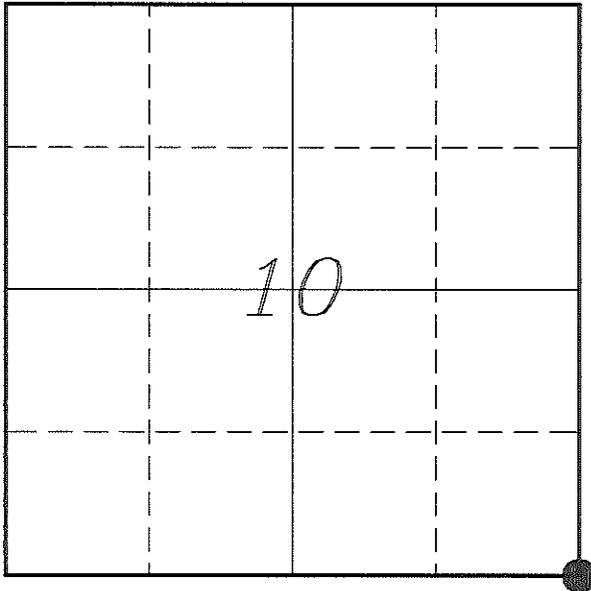

LOCATION OF LANDMARK

MONROE COUNTY COORDINATE SYSTEM	
Northing	415986.958
Easting	683846.402
Datum	NAD 1983 (1991)
Elevation	
Datum	
TYPE OF LANDMARK:	
Set Harrison Monument	
BEARINGS ARE REFERENCED TO:	
Monroe County Coordinates	

Witnesses: Laurence E Johns III
 Al Hoff

Date: 6 December 2014

Describe any record evidence, monument evidence, testimonial evidence or any other material evidence you considered and whether the monument was found or restored through acceptance of an obliterated evidence location.

No bearing trees of record were located.

I found a 3/4" iron rod located on a down North/South fence. This rod is located 4 feet North of the prorational distance between the NE Corner of Section 10 and the SE Corner of Section 15. I find no current occupation to indicate a North/South position.

I also find no survey indicating the origin of the 3/4" iron rod.

Though I see no immediate evidence supporting the location of this rod, I see no evidence to disprove it either. Since a prior surveyor had some evidence to support his/her reasoning for this corner, I have accepted it as the best available evidence of the original government corner.


I replaced the 3/4" iron rod with a Harrison Monument.

Describe or show any material discrepancy between the location of the restored corner and that of the corner previously restored or re-established.

John E Davidson established this corner in January 1853.


RECORD OF DURABLE WITNESS MONUMENTS

NO	DESCRIPTION	BEARING	DISTANCE
1	Set 3/4" x 18" Iron Rod 2' East of 9" Wooden Fence Post	N 02°41'45" E	264.05'
2	Set 3/4" x 18" Iron Rod 1' West of a 12" Oak	S 80°46'28" E	85.30'
3	Set 3/4" x 18" Iron Rod 3' West of a 8" Hickory	S 09°16'10" E	132.23'
4	Set 3/4" x 18" Iron Rod 2' South of a 12" Hickory	S 62°57'42" W	74.67'

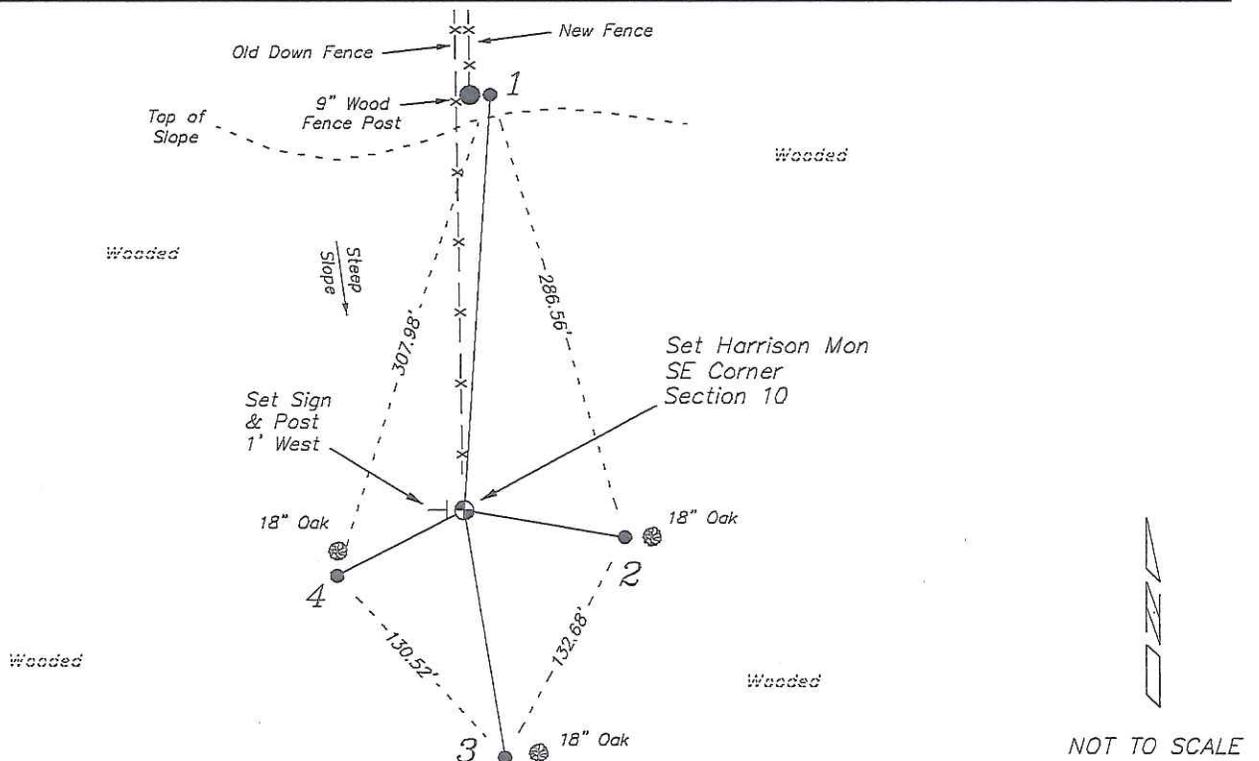

PLAN VIEW DRAWING OF REFERENCE TIES

Map Showing Distance And Direction To Other Public Land Survey Corners Used For Re-Establishing The Corner

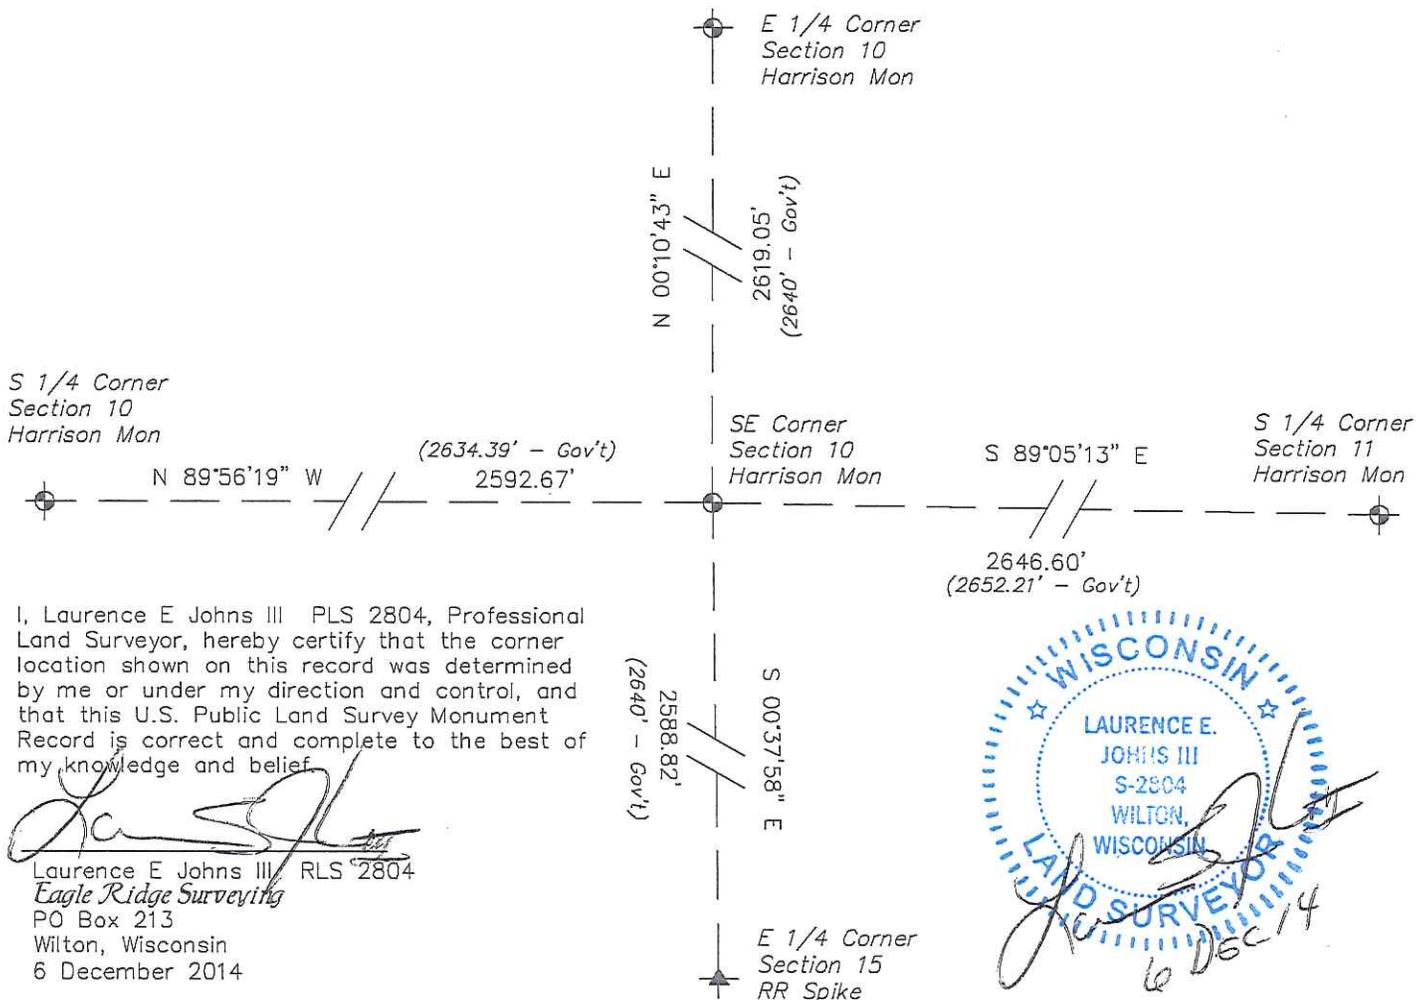

I, Laurence E Johns III PLS 2804, Professional Land Surveyor, hereby certify that the corner location shown on this record was determined by me or under my direction and control, and that this U.S. Public Land Survey Monument Record is correct and complete to the best of my knowledge and belief.

Laurence E. Johns III
 Laurence E Johns III, RLS 2804
 Eagle Ridge Surveying
 PO Box 213
 Wilton, Wisconsin
 6 December 2014

LAURENCE E. JOHNS III
 S-2804
 WILTON, WISCONSIN
 LAND SURVEYOR
Laurence E. Johns III
 6 DEC 14