

CERTIFICATE

CERTIFIED LAND CORNER

No. 62

21901130020

I, Gary L. Dechant, do hereby certify that on the 8th day of November 19 86, I found ~~(evidence)~~ (no evidence) of the 3/4 corner of Section 13, T19 N, R 1 W Fourth Principal Meridian, and I re-established said corner according to the Wisconsin Statutes as shown and described hereon.

History of corner establishment since Original Government Survey

Fred Holden set an iron bar here in January of 1902.

Description of corner evidence found:

Could not find Holden's iron bar.
Set by single proportionate measurement, on a straight line between section corners.

Dated this 25th day of Nov. 19 86.


Gary L. Dechant

Registered Land Surveyor, S-1744
Title


Description of corner and witness monuments, references and accessories used to perpetuate the original or re-established location of this corner:

Witnesses to corner location:

Gary L. Dechant

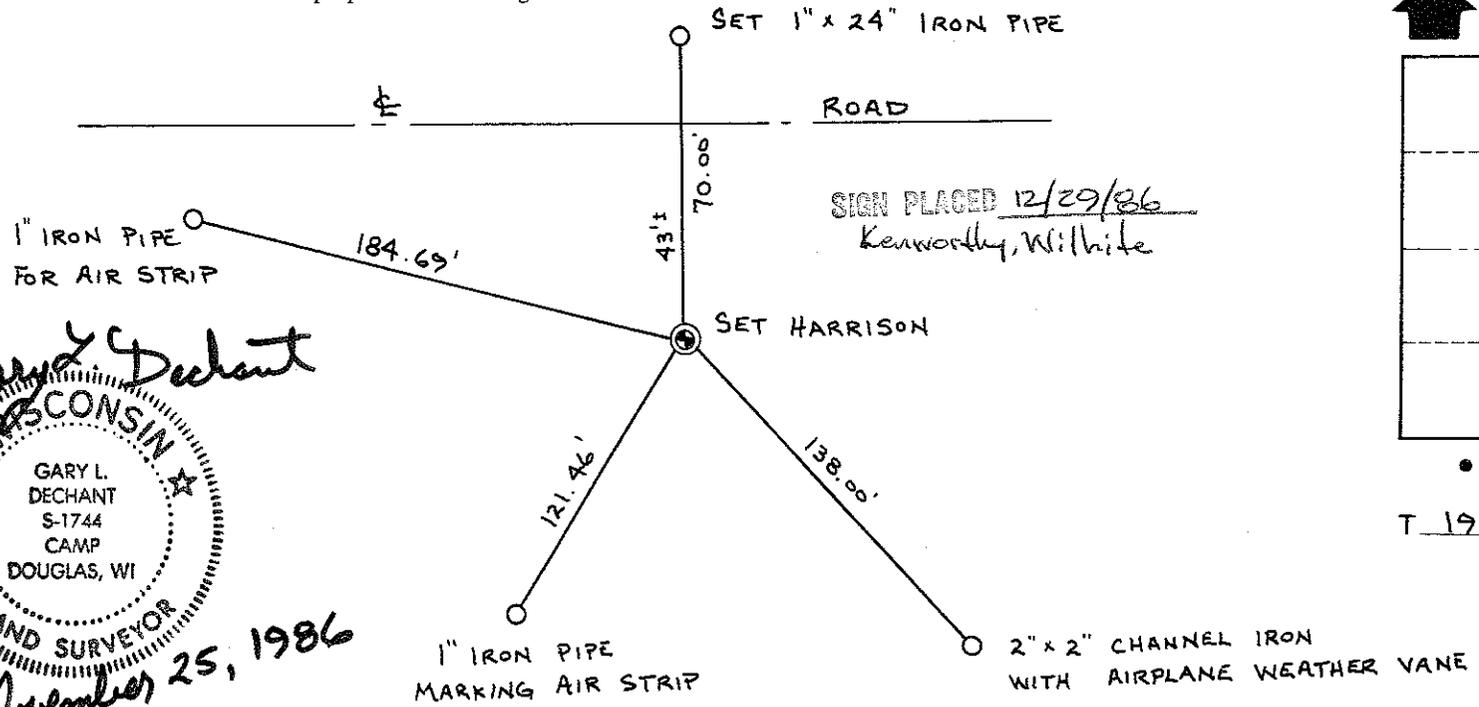

Gary L. Dechant
WISCONSIN
 GARY L. DECHANT
 S-1744
 CAMP DOUGLAS, WI
LAND SURVEYOR
November 25, 1986

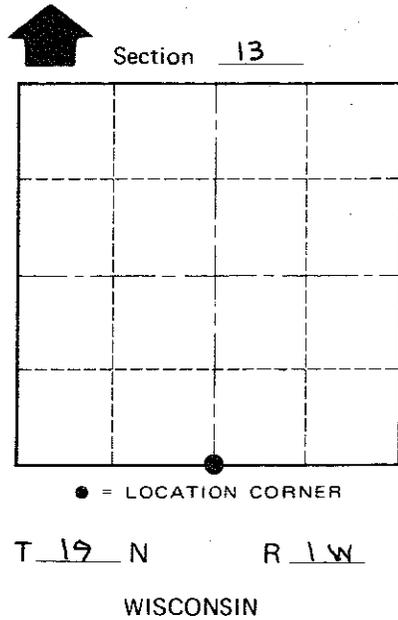

SURVEY CONTROL ORDER

Horizontal	_____
Vertical	_____

WISCONSIN COORDINATE SYSTEM

Corner	East (X)	North (Y)	Elevation (Z)	Zone
Control Sta. Name				

~~City, Village or~~ Town LINCOLN
County of MONROE

COUNTY SURVEYOR FORM NO. 1