

CERTIFICATE

CERTIFIED LAND CORNER

No. 110

21903290020

I, Lawrence A. Feddersen, do hereby certify that on the 20 day of October 1981, I found ~~(evidence)~~ (no evidence) of the S¹/₄ corner of Section 29, T 19 N, R 3W Fourth Principal Meridian, and I re-established said corner according to the Wisconsin Statutes as shown and described hereon.

Dated this 20 day of Nov. 1981.

Lawrence A. Feddersen

Registered Land Surveyor

Title

History of corner establishment since Original Government Survey

None

Description of corner evidence found:

Placed corner at the intersection of a straight line between the South Quarter Corner, of Section 30 and the Southeast corner of Section 29 and the fence line of the North. Harrison Monument is setting at or very near the intersection of the downed 2-way fence.



COUNTY SURVEYOR FORM NO. 1

Description of corner and witness monuments, references and accessories used to perpetuate the original or re-established location of this corner:

Witnesses to corner location:

Lawrence Feddersen

Thomas Mangene

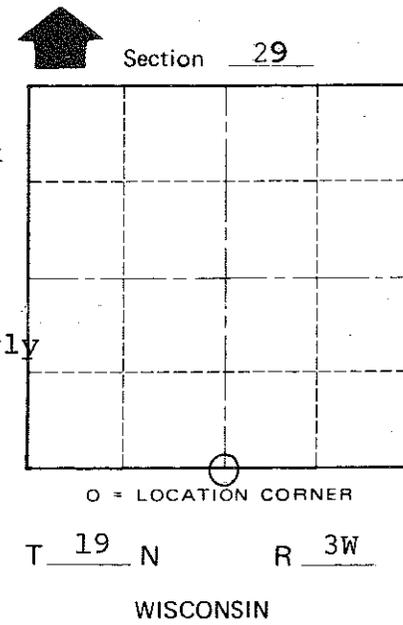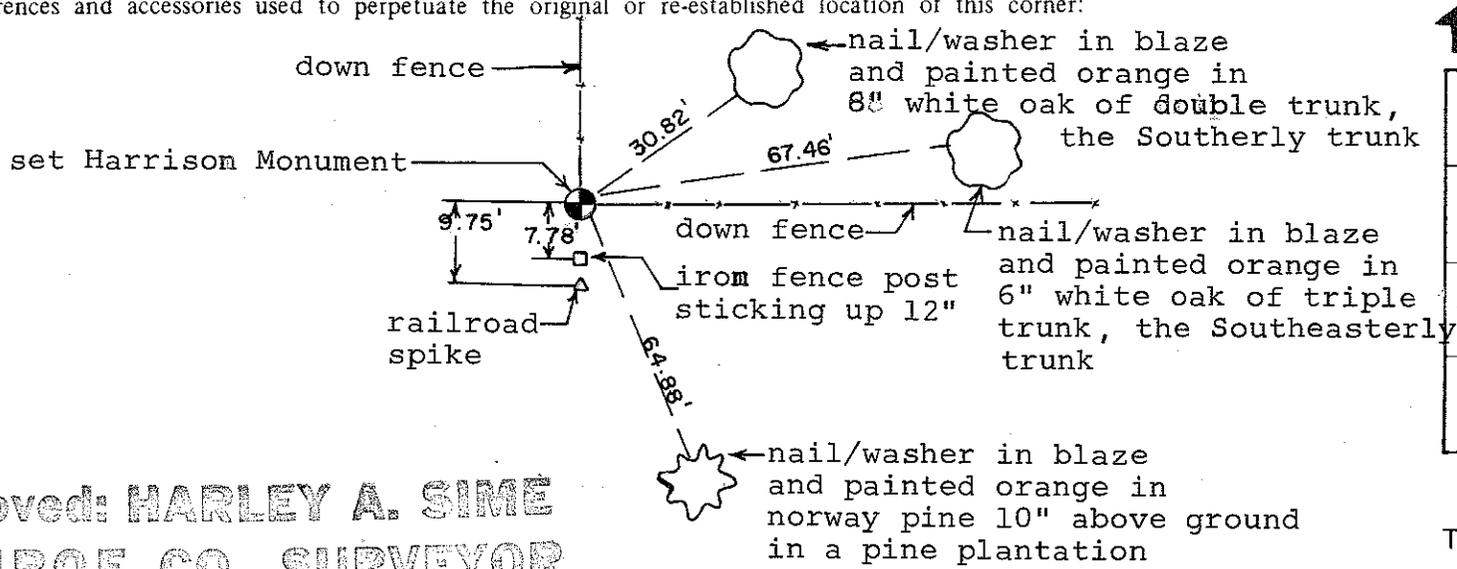

Approved: **HARLEY A. SIME**
MONROE CO. SURVEYOR

SURVEY CONTROL ORDER

Horizontal	_____
Vertical	_____

WISCONSIN COORDINATE SYSTEM

Corner	East (X)	North (Y)	Elevation (Z)	Zone
Control Sta. Name				

~~City of New Lyme~~ Town of New Lyme
County of Monroe