

CERTIFICATE

CERTIFIED LAND CORNER

No. 112

**21903300020**

I, Lawrence A. Feddersen, do hereby certify that on the 20 day of October 1981, I found (EVIDENCE) ~~(SEE EXHIBIT)~~ of the S $\frac{1}{4}$  corner of Section 30, T 19 N, R 3W Fourth Principal Meridian, and I re-established said corner according to the Wisconsin Statutes as shown and described hereon.

Dated this 30 day of Nov. 1981.

Lawrence A. Feddersen

Registered Land Surveyor  
Title

History of corner establishment since Original Government Survey

County Surveyor, Fred Holden, set iron and stake in September of 1902. O.R. Dahl, County Surveyor, was at this corner in August of 1868.

Description of corner evidence found:

Found iron handle - top part, above ground, was broken off and lying on the ground. Removed handle and placed Harrison Monument in its place. Placed handle as guard post and painted orange.

**Approved: HARLEY A. SIME  
MONROE CO. SURVEYOR**



COUNTY SURVEYOR FORM NO. 1

Description of corner and witness monuments, references and accessories used to perpetuate the original or re-established location of this corner:

Witnesses to corner location:

Lawrence Feddersen

Thomas Mangene

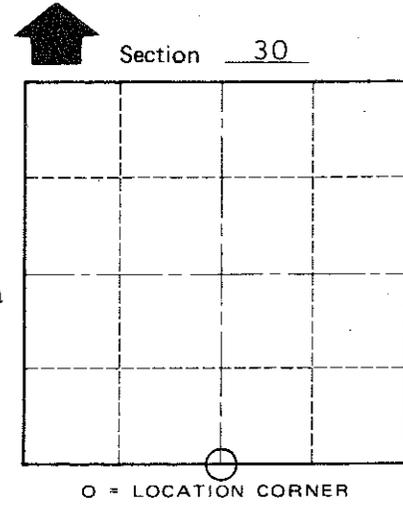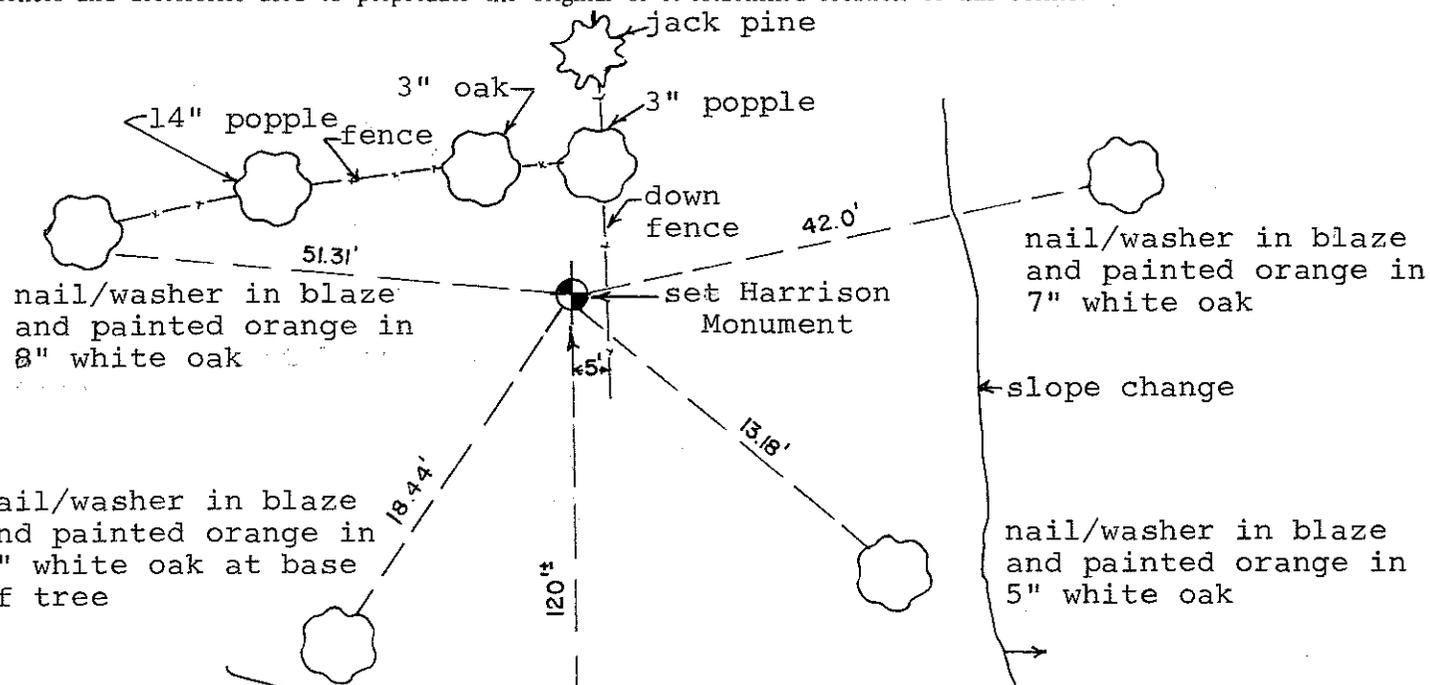

T 19 N R 3W  
WISCONSIN

SURVEY CONTROL ORDER

Horizontal	_____
Vertical	_____

WISCONSIN COORDINATE SYSTEM

Corner	East (X)	North (Y)	Elevation (Z)	Zone
Control Sta. Name				

~~City, Village or Town of New Lyme~~

County of Monroe