

22003320000

Government Land Corner Certificate

Jackson County

TYPE OF MONUMENT: 2" BRASS CAP PIPE

STATE PLANE COORDINATES: N \_\_\_\_\_

E \_\_\_\_\_

ELEVATION — M.S.L. DATUM: \_\_\_\_\_

THETA ANGLE: \_\_\_\_\_

FIELD BOOK: \_\_\_\_\_ PAGE \_\_\_\_\_


DRAWN BY: D.W. MELICHAR

CORNER NO. \_\_\_\_\_

SECTION 32

TOWN 20 N

RANGE 3 W

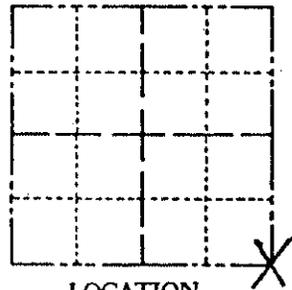

LOCATION (Indicated by 'X')

BASIS FOR MONUMENT LOCATION

Show info such as: History of corner, with reference to Vol. and pg., dates, surveyor; exact description of monument replaced; if location computed, by taped or EDM traverse; landowner remarks, etc. (Use reverse side if necessary)

County Surveyor C.M. Keach, in County Survey Record No. 397 made in 1902 and recorded in Vol. 2 at page 142, states, "Found stone with + on top and NE & NW BT's."

Keith H. Bennett, in a survey for Jackson County Forestry Dept. made in 1941 and recorded in Vol. 14 at page 14, states "Iron pipe in mound with stone from former survey. Pits N-S & E."

We drove pipe down to about flush.

SEAL:



DATA SHOWN HERE ON CERTIFIED CORRECT:


Ray W. Hurlburt  
Registered Land Surveyor

DATE: Feb. 24, 1981

TIE SKETCH SCALE: 1" = 30'

Show at least four ties, also fence lines, roads, topo, size and type of witness trees and if off road - best way to arrive at corner.

CORNER: 2" B.C.P. - U.P.I. IN MOUND  
PITS 4' N, S, E, W,  
WITNESS POST 1' N.E.  
7" BLK. OAK ABOUT 5 1/4' W.S.W.

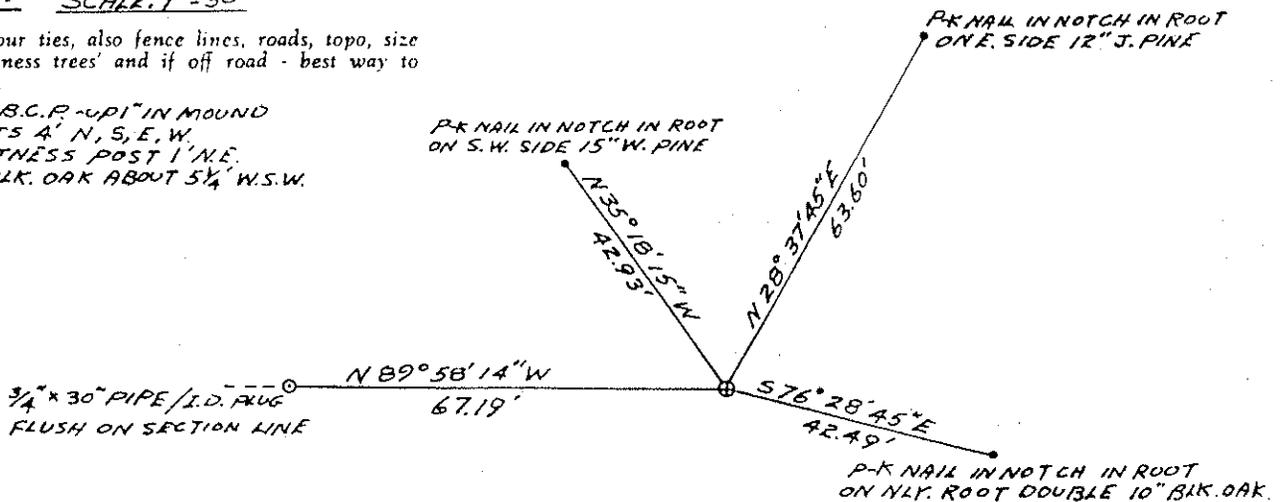

T19N-R3W NE Cor. Sec. 5  
Corner # 9