

# Plat Of Survey

Located In The SW1/4 Of The SE1/4 Of Section 6, T15N, R1E,  
Town Of Glendale, Monroe County, Wisconsin

## DESCRIPTION

A parcel of land located in the SW1/4 of the SE1/4 of Section 6, T15N, R1E, Town of Glendale, Monroe County, Wisconsin described as follows:

Beginning at the S 1/4 Corner of Section 6;  
thence N00°57'17"E along the West line of the SW1/4 of the SE1/4, 1327.53 feet  
to the NW Corner of the SW1/4 of the SE1/4;  
thence N86°04'11"E along the North line of the SW1/4 of the SE1/4, 1265.61 feet;  
thence S00°44'00"W, 1331.82 feet to the South line of the SW1/4 of the SE1/4;  
thence S86°16'56"W along the South line of the SW1/4 of the SE1/4, 1270.39 feet  
to the point of beginning.

Subject to and Together with any easements, right-of-ways, covenants or restrictions of record.


## SURVEYOR'S CERTIFICATE

I, Stephen J Solberg, Registered Land Surveyor, hereby certify that this Survey is correct to the best of my knowledge and belief.




*Stephen J. Solberg*  
Stephen J Solberg RLS 1846  
Eagle Ridge Surveying  
PO Box 213  
Wilton, Wisconsin

N 1/4 Corner  
Section 6  
T15N, R1E

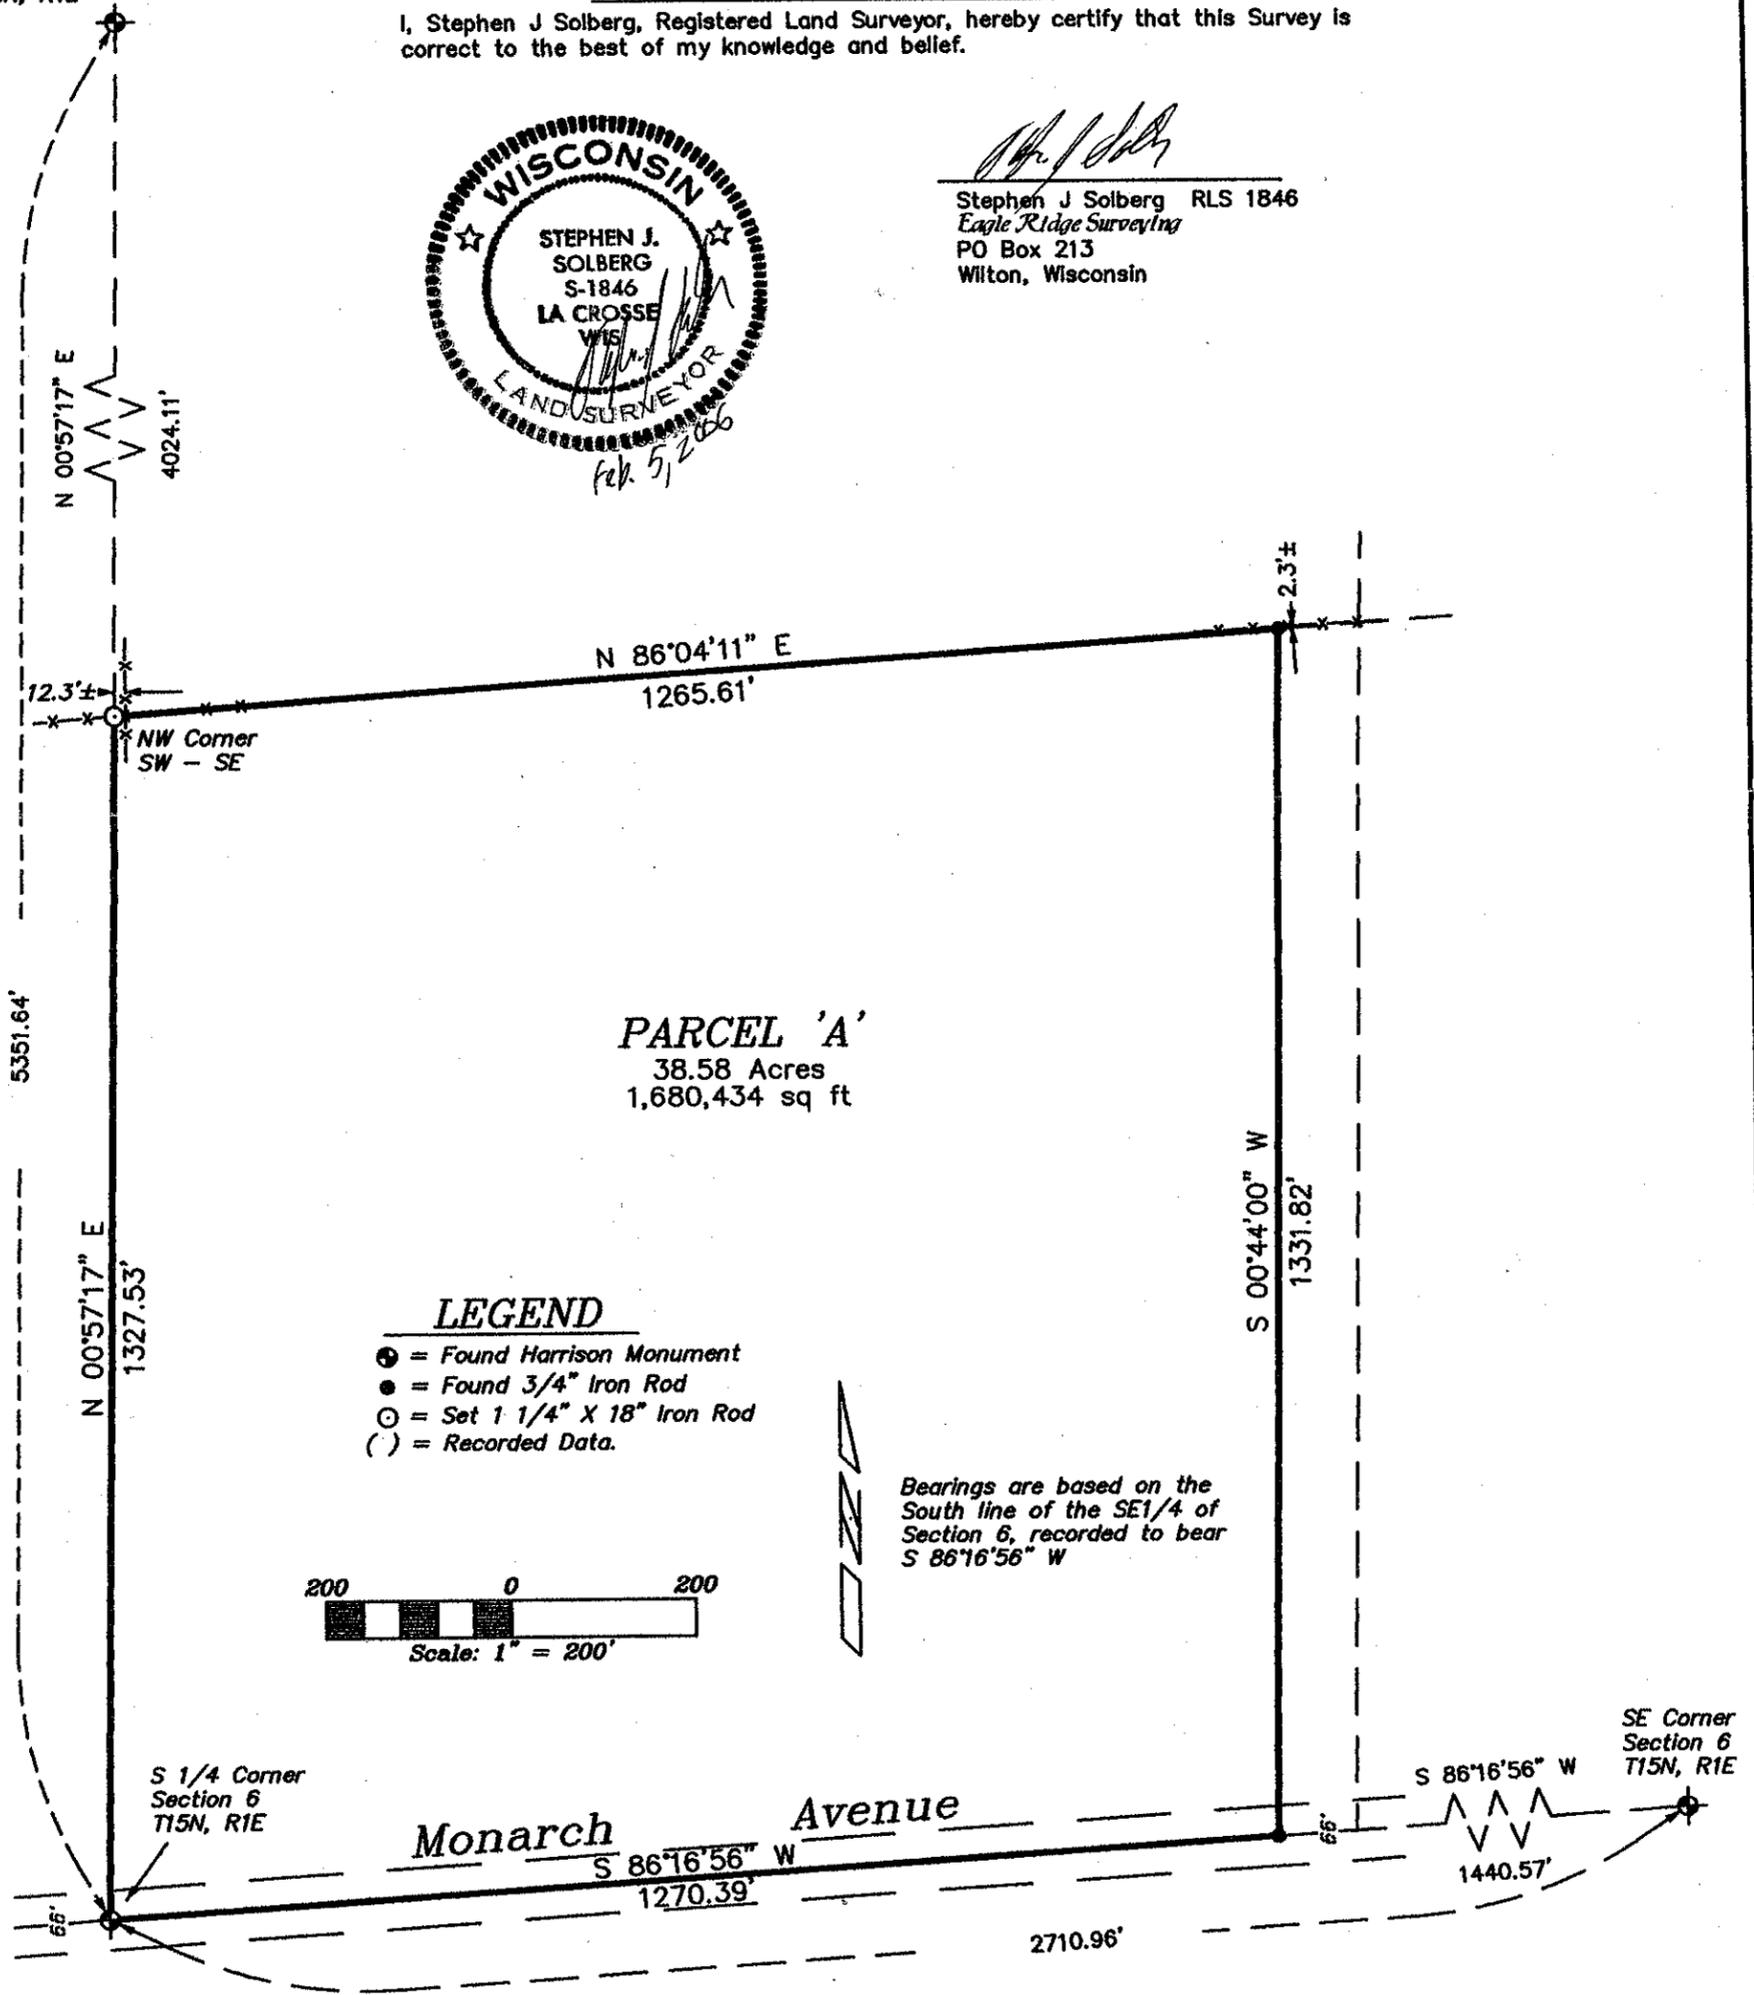

### LEGEND

- ⊙ = Found Harrison Monument
- = Found 3/4" Iron Rod
- = Set 1 1/4" X 18" Iron Rod
- ( ) = Recorded Data.

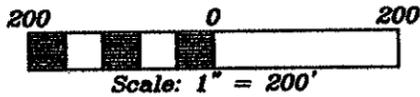

Bearings are based on the  
South line of the SE1/4 of  
Section 6, recorded to bear  
S 86°16'56" W

DRAWN BY: L. Johns	REVISIONS	PROJECT	SHT. NAME
DATE: 5 February 2006		Al Strazdins	
DWG. NO.: 05-12-01			
APPROVED BY: S. Solberg			
			SHT. NO.

CSR 1010