


MAP OF SURVEY

Located in part of the SE $\frac{1}{4}$ -NE $\frac{1}{4}$ of Section 9,
T15N-R1E, Village of Kendall, Monroe County, Wi.

DESCRIPTION: Water main easement

An easement for a water main located in part of the SE $\frac{1}{4}$ -NE $\frac{1}{4}$ of Section 9, T15N-R1E, Village of Kendall, Monroe County, Wisconsin, which centerline is described as follows: Commencing at the E $\frac{1}{4}$ corner of said Section 9; thence N1°33'43"E along the east line of said SE $\frac{1}{4}$ -NE $\frac{1}{4}$ 396.57 feet to the Northeasterly line of the Elroy-Sparta Bicycle Trail; thence N50°32'20"W along the Northeasterly line of said Elroy-Sparta Bicycle Trail 46.19 feet to the point of beginning; thence N31°14'W, 461.25 feet to the South line of Spring Street and being the terminus of said easement. Said easement being 25 feet in width.

Gary L. Dechant
 WISCONSIN
 GARY L. DECHANT
 S-1744
 CIVIL
 DOUGLAS, WI
 July 12, 1993
 LAND SURVEYOR

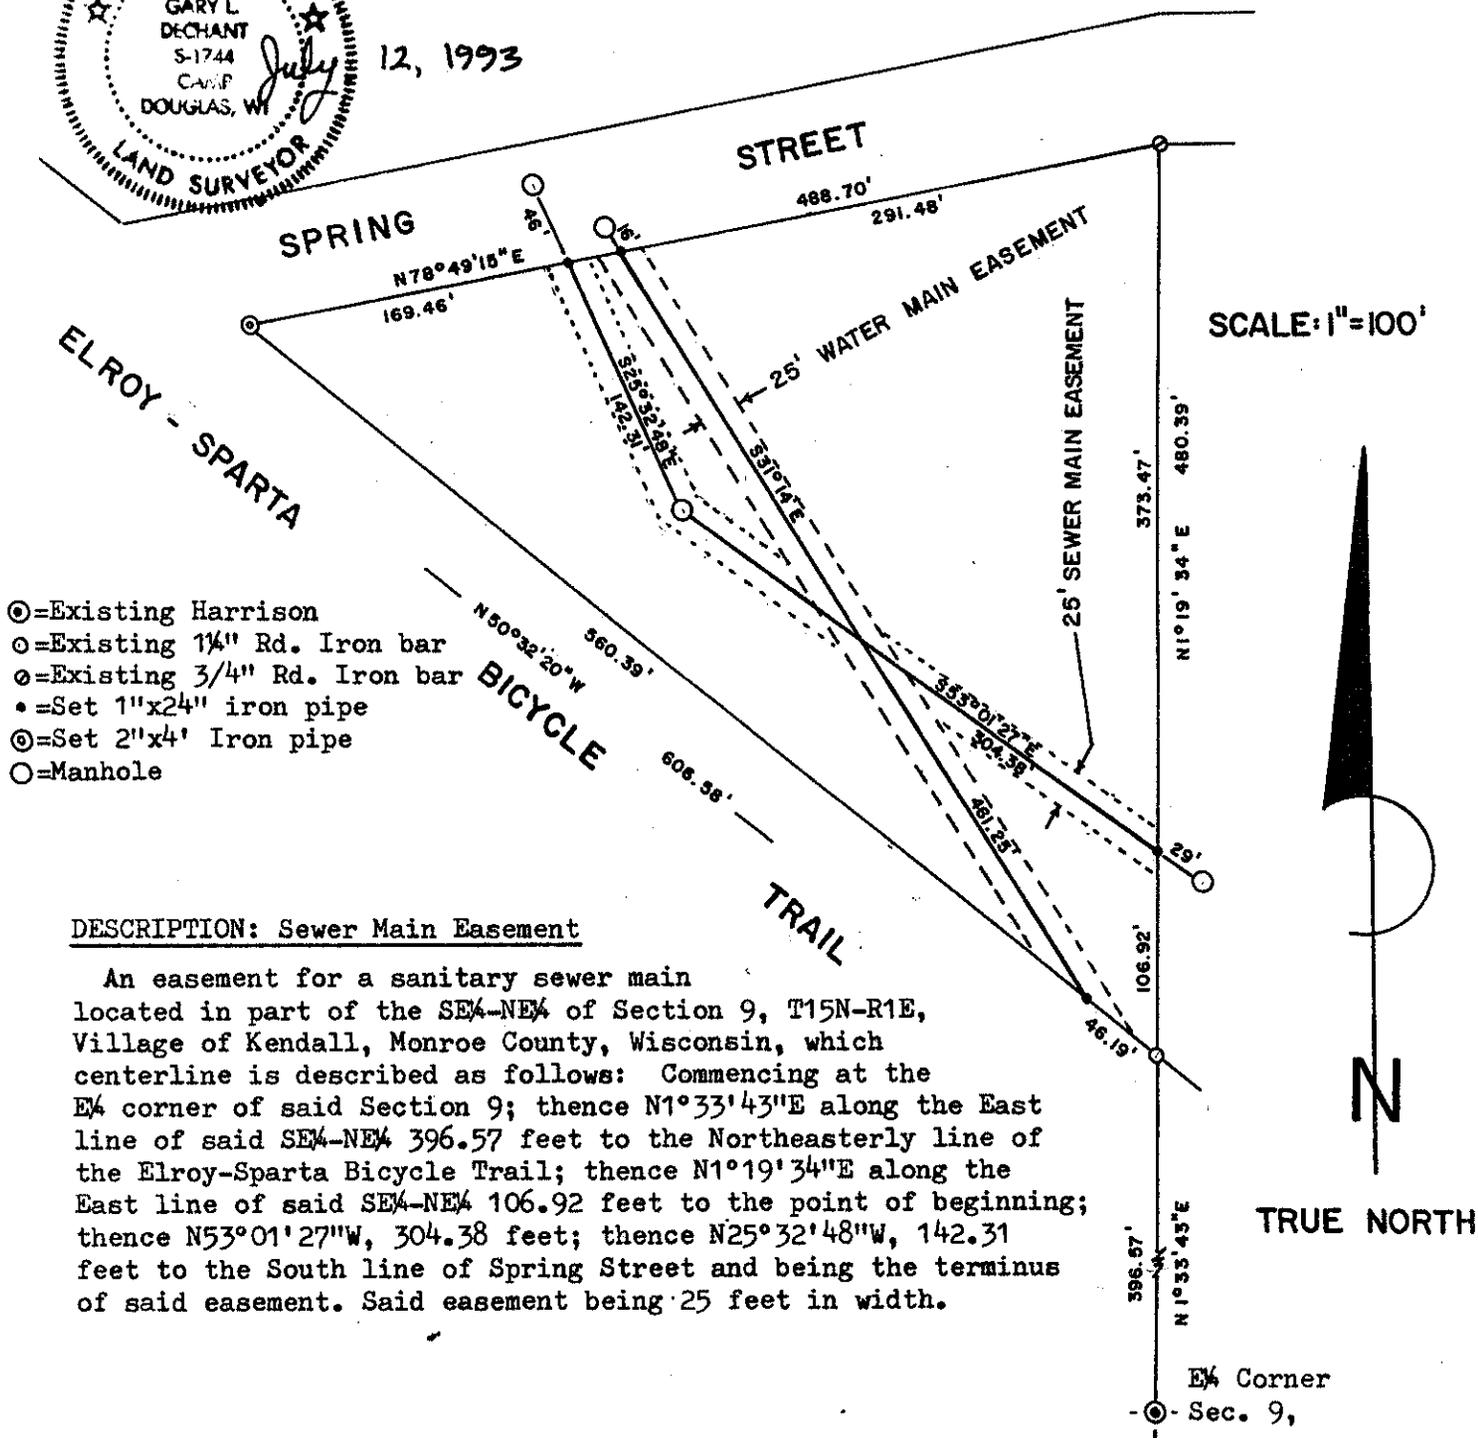

- ⊙=Existing Harrison
- ⊙=Existing 1 $\frac{1}{4}$ " Rd. Iron bar
- ⊙=Existing 3/4" Rd. Iron bar
- =Set 1"x2 $\frac{1}{2}$ " iron pipe
- ⊙=Set 2"x4" Iron pipe
- =Manhole

DESCRIPTION: Sewer Main Easement

An easement for a sanitary sewer main located in part of the SE $\frac{1}{4}$ -NE $\frac{1}{4}$ of Section 9, T15N-R1E, Village of Kendall, Monroe County, Wisconsin, which centerline is described as follows: Commencing at the E $\frac{1}{4}$ corner of said Section 9; thence N1°33'43"E along the East line of said SE $\frac{1}{4}$ -NE $\frac{1}{4}$ 396.57 feet to the Northeasterly line of the Elroy-Sparta Bicycle Trail; thence N1°19'34"E along the East line of said SE $\frac{1}{4}$ -NE $\frac{1}{4}$ 106.92 feet to the point of beginning; thence N53°01'27"W, 304.38 feet; thence N25°32'48"W, 142.31 feet to the South line of Spring Street and being the terminus of said easement. Said easement being 25 feet in width.

CSR 1016