


MAP OF SURVEY

Located in part of the SE $\frac{1}{4}$ -NE $\frac{1}{4}$ of Sec. 9 and in part of the SW $\frac{1}{4}$ -NW $\frac{1}{4}$ and part of the NW $\frac{1}{4}$ -SW $\frac{1}{4}$ of Sec. 10, T15N-R1E, Village of Kendall, Monroe County, Wisconsin.

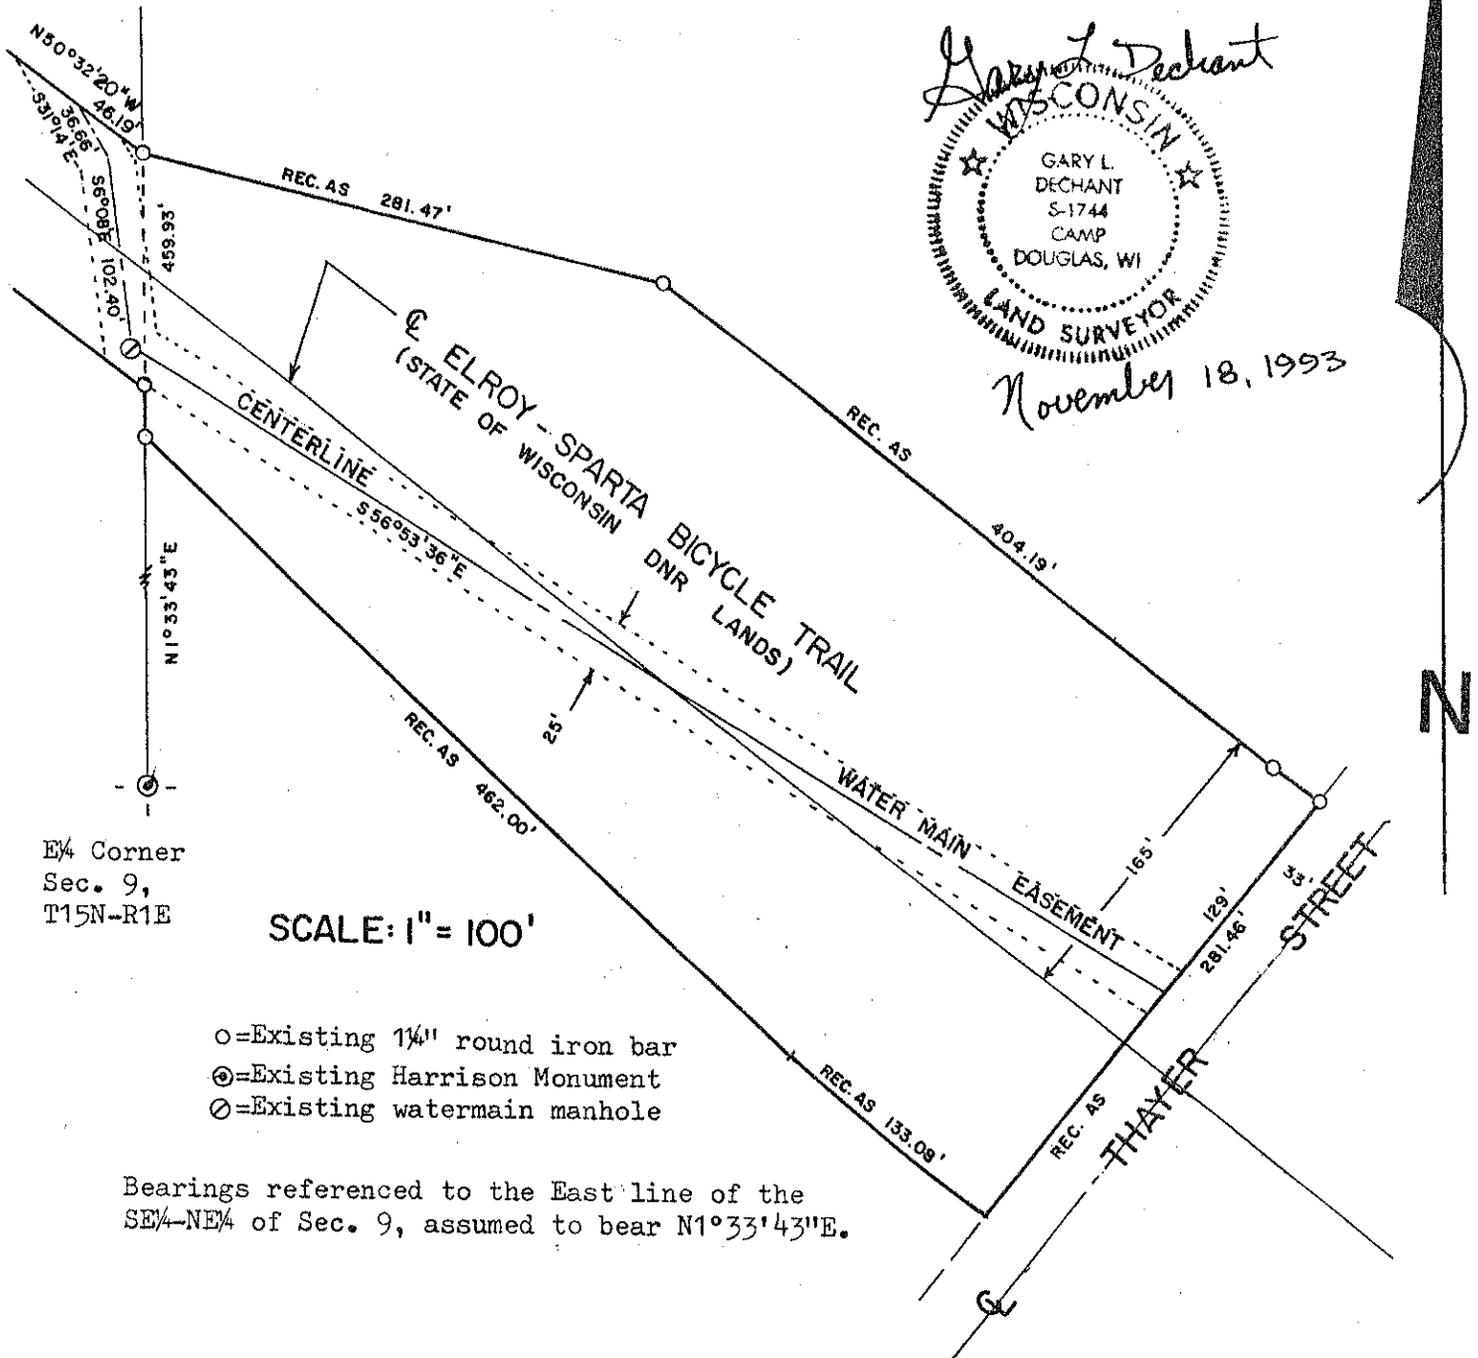

Bearings referenced to the East line of the SE $\frac{1}{4}$ -NE $\frac{1}{4}$ of Sec. 9, assumed to bear N1°33'43"E.

DESCRIPTION: A parcel of land being 25 feet in width and located in part of the SE $\frac{1}{4}$ -NE $\frac{1}{4}$ of Section 9 and in part of the SW $\frac{1}{4}$ -NW $\frac{1}{4}$ and part of the NW $\frac{1}{4}$ -SW $\frac{1}{4}$ of Section 10, T15N-R1E, Village of Kendall, Monroe County, Wisconsin and lying 12.50 feet on each side of the following described reference line:

Commencing at the E $\frac{1}{4}$ corner of said Section 9; thence N1°33'43"E along the East line of said SE $\frac{1}{4}$ -NE $\frac{1}{4}$ of Section 9, 459.93 feet to the Northeasterly line of the Elroy-Sparta Bicycle Trail; thence N50°32'20"W along the Northeasterly line of said Elroy-Sparta Bicycle Trail 46.19 feet to the point of beginning; thence S31°14'E, 36.66 feet; thence S6°08'E, 102.40 feet to a watermain manhole; thence S56°53'36"E to the Westerly line of Thayer Street and the terminus of this easement.

Above description being contained in lands owned by the State of Wisconsin Dept. of Natural Resources, known as the Elroy-Sparta Bicycle Trail.

CSR 1017