


# MAP OF SURVEY

Located in part of the N $\frac{1}{2}$ -SW $\frac{1}{4}$  of Section 10, T15N-R1E, Village of Kendall, Monroe County, Wisconsin.

*Gary L. Dechant*  
 WISCONSIN  
 GARY L. DECHANT  
 S. 1742  
 CAMP  
 DOUGLAS, WI  
 LAND SURVEYOR  
 November 18, 1993

- ⊠ = Chiselled cross
- = Existing 1 $\frac{1}{4}$ " round iron bar
- ⊙ = Existing 1 $\frac{1}{4}$ " iron pipe

Bearings referenced to the East line of Ward Street, assumed to bear N34°46'28"E.

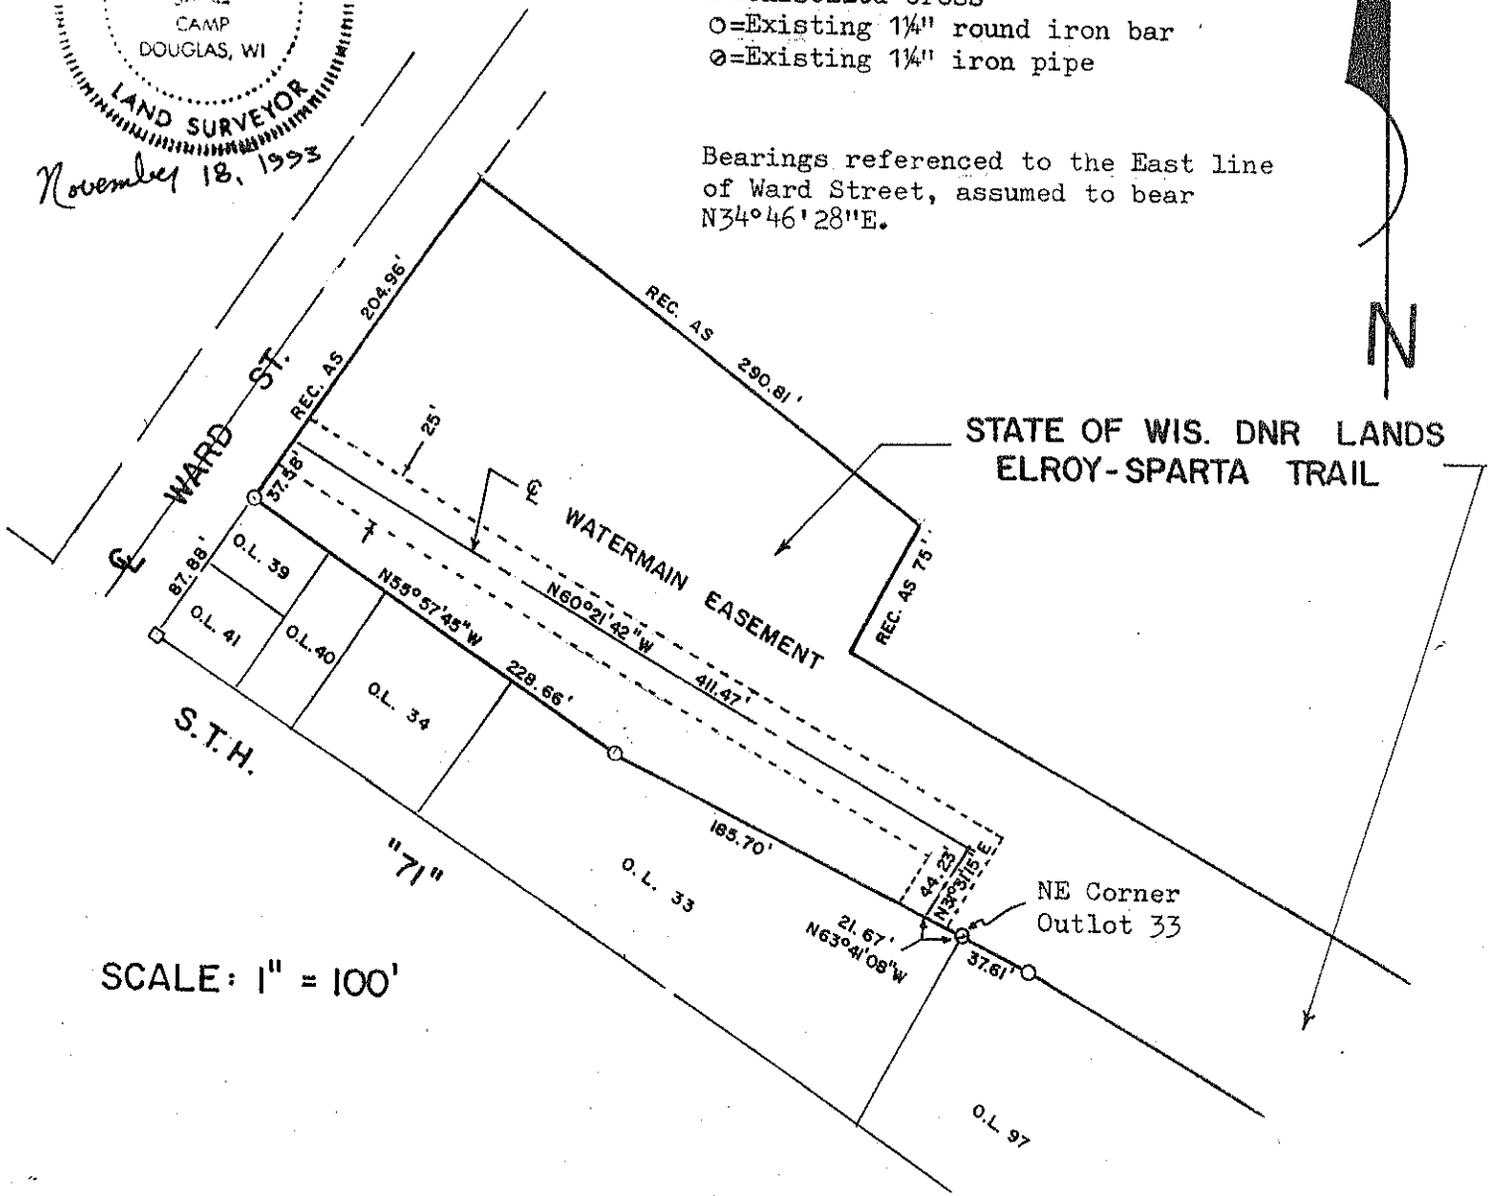

SCALE: 1" = 100'

DESCRIPTION:

A parcel of land being 25 feet in width and located in part of the N $\frac{1}{2}$ -SW $\frac{1}{4}$  of Section 10, T15N-R1E, Village of Kendall, Monroe County, Wisconsin and lying 12.50 feet on each side of the following described reference line:

Commencing at the NE corner of Outlot 33 of the Assessor's Plat to the Village of Kendall; thence N63°41'08"W along the South line of the Elroy-Sparta Bicycle Trail 21.67 feet to the point of beginning; thence N31°31'15"E, 44.23 feet; thence N60°21'42"W, 411.47 feet to the East line of Ward Street and the terminus of said easement.

Above easement being contained in lands owned by the State of Wisconsin Department of Natural Resources, known as the Elroy-Sparta Bicycle Trail.