

Plat Of Survey
 Located In The SE1/4 Of The NW1/4 Of Section 10,
 T15N, R1E, Village Of Kendall, Monroe County, Wisconsin

DESCRIPTION

A parcel of land located in the SE1/4 of the NW1/4 of Section 10, T15N, R1E, Village of Kendall, Monroe County, Wisconsin the boundary of which is described as follows:

Commencing at the W 1/4 Corner of Section 10;
 thence N 85°34'45" E along the South line of the NW1/4, 1328.32 feet to the SW Corner of the SE1/4 of the NW1/4;
 thence N 85°34'45" E along the South line of the NW1/4, 264.00 to the terminus of Old Glendale Road and the point of beginning.
 Thence N 04°25'15" W along said terminus, 33.00 feet to the Northerly right-of-way line of Old Glendale Road;
 thence S 85°34'45" W along said Northerly right-of-way line, 233.77 feet to the Easterly right-of-way line of White Street;
 thence N 01°00'56" E along said Easterly right-of-way line, 309.89 feet to the Northerly right-of-way line of Short Street;
 thence N 88°45'58" W along the Northerly right-of-way line of Short Street, 30.76 feet to the West line of the SE1/4 of the NW1/4;
 thence N 00°23'12" E along the West line of the SE1/4 of the NW1/4, 407.58 feet;
 thence N 85°34'45" E, 629.46 feet;
 thence S 01°09'28" W, 575.32 feet;
 thence S 04°27'10" E, 145.19 feet to the North line of Outlot 29,
 Assessor's Plat to the Village of Kendall;
 thence S 85°34'45" W along the North line of said Outlot 29, 94.48 feet;
 thence S 00°23'12" W along the North line of said Outlot 29, 33.00 feet to the South line of the NW1/4;
 thence S 85°34'45" W along the North line of said Outlot 29 and the South line of the NW1/4, 39.50 feet to the SE Corner of Outlot 28 of said Assessor's Plat;
 thence N 02°52'40" W along the East line of said Outlot 28, 157.50 feet;
 thence S 85°34'45" W along the North line of said Outlot 28, 83.00 feet;
 thence S 00°23'12" W along the West line of said Outlot 28, 158.00 feet to the South line of the NW1/4;
 thence S 85°34'45" W along the South line of the NW1/4, 144.00 feet to the point of beginning.

SURVEYOR'S CERTIFICATE



I, Laurence E Johns III, Registered Land Surveyor, hereby certify that this Survey is correct to the best of my knowledge and belief.

Laurence E Johns III RLS 2804
 Eagle Ridge Surveying, LLC
 PO Box 213
 Wilton, Wisconsin

LEGEND

Bearings are based on the South line of the NW1/4 of Section 10, assumed to bear N 85°34'45" E (Grid) (Monroe County Coordinates)

- = Found Harrison Monument
- = Set 1 1/4" X 18" Iron Rod
- = Set 3/4" X 18" Iron Rod
- () = Recorded Data.

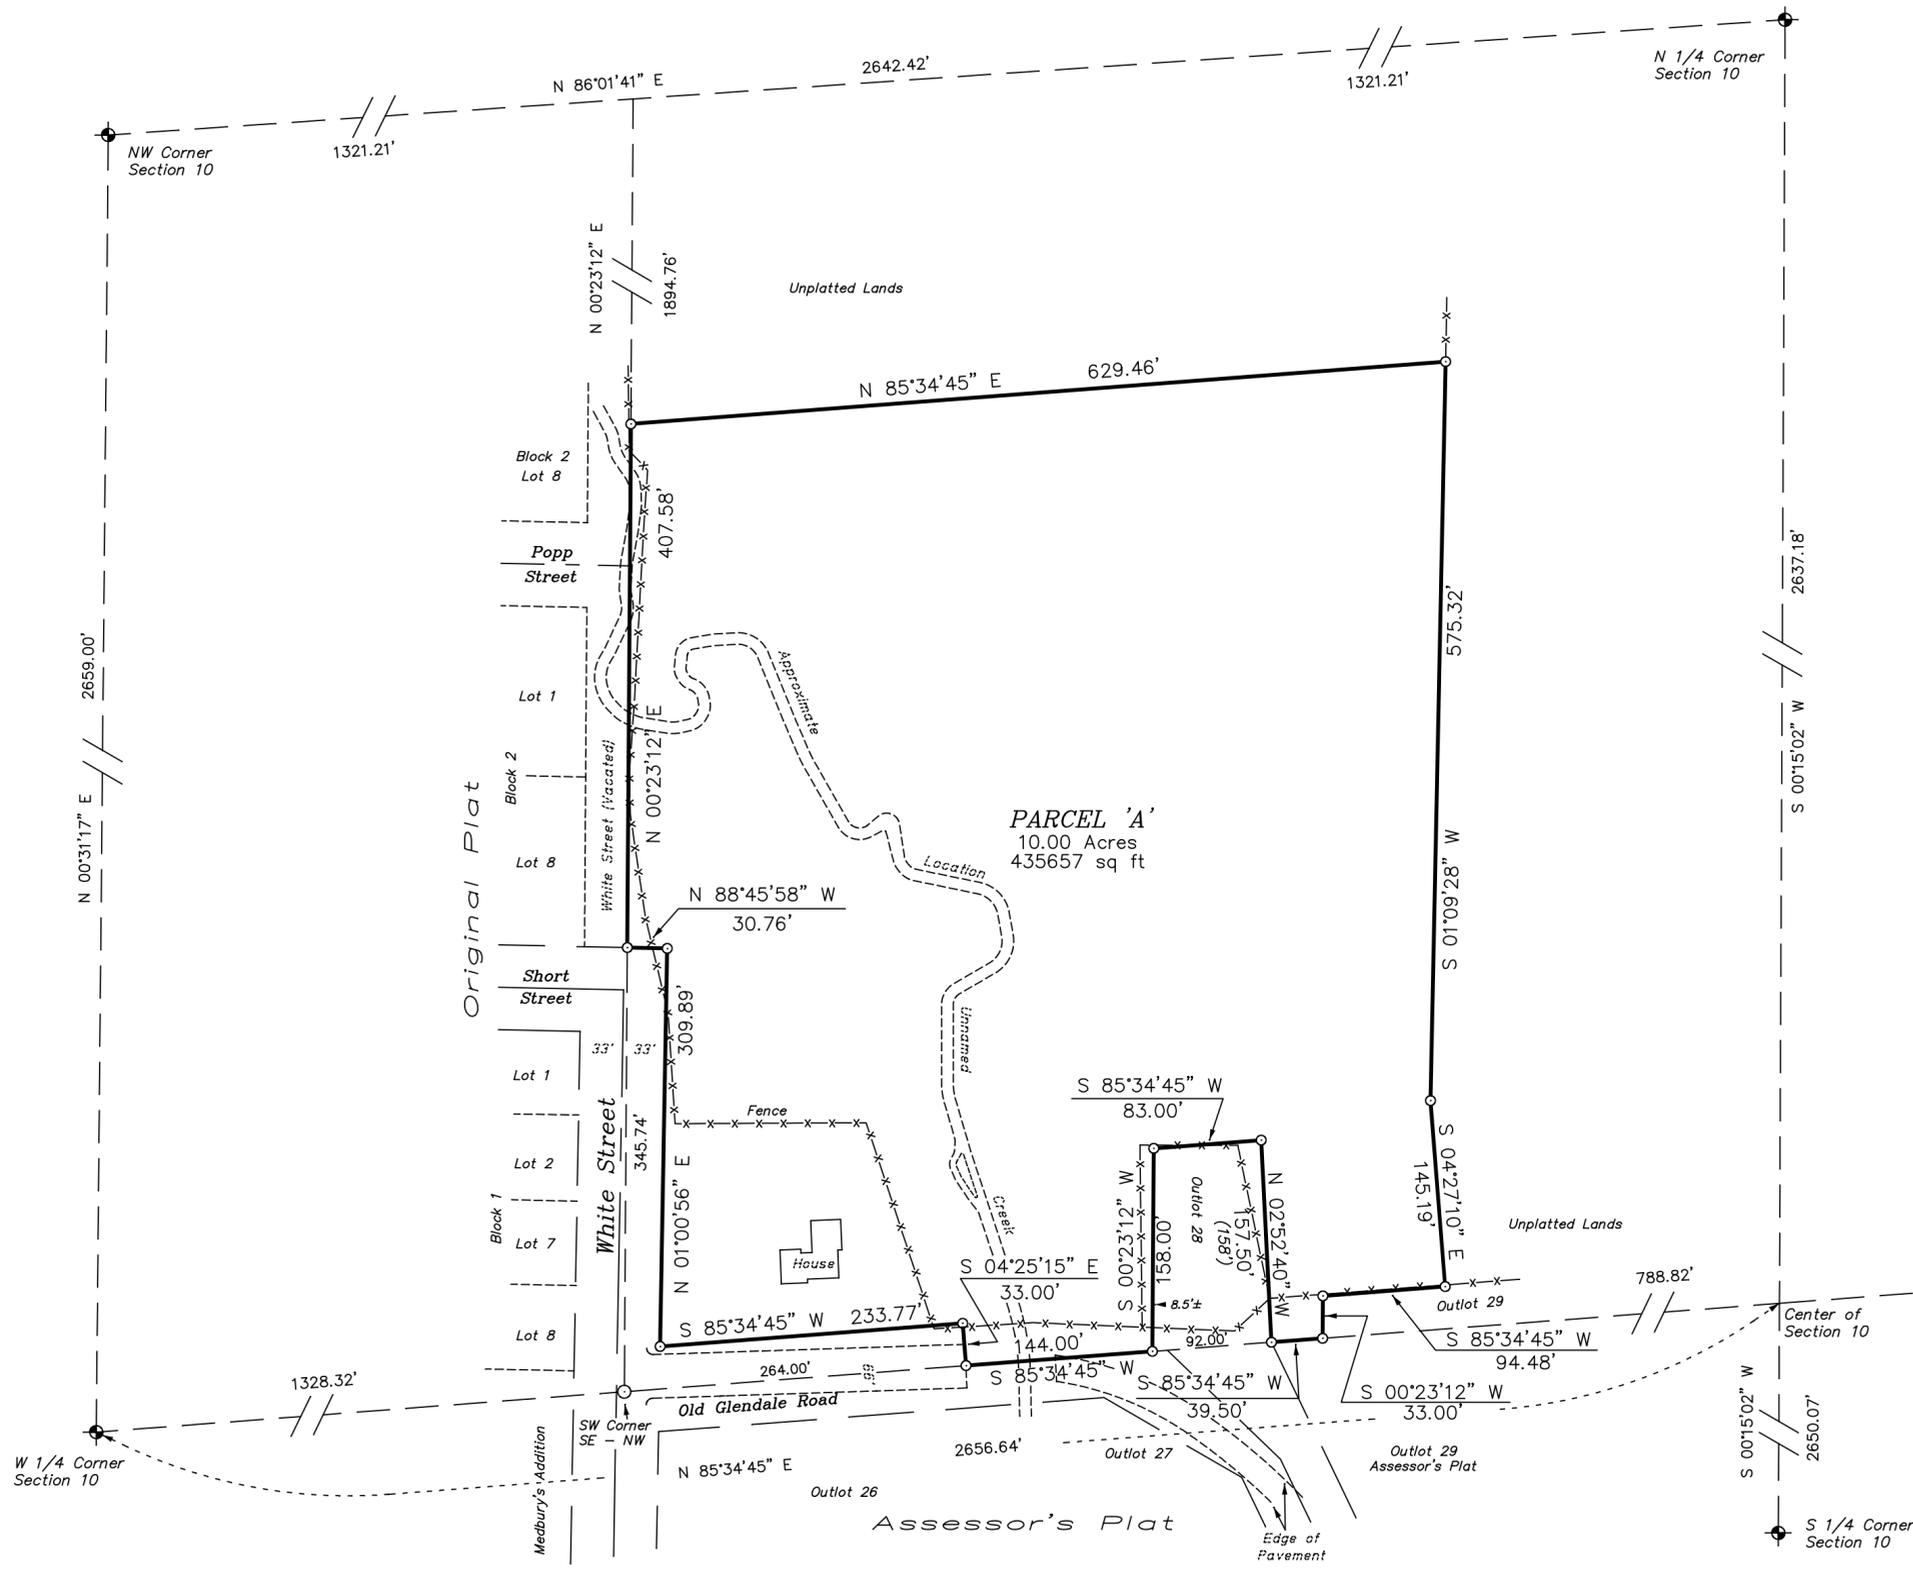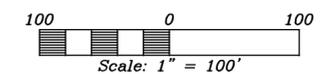

DRAWN BY: L. Johns APPROVED BY: L. Johns
 DATE: 18 June 2010 PROJ. NO. 10-06-01
 DWG. NO.: DWG.

REVISIONS

PROJECT
Mary Jo Hill
 (Realtor)

SHT. NAME

SHT. NO.