


# PLAT OF SURVEY

FIELD BOOK # J 06  
 PAGES # 61  
 PROJECT # 03236  
 PAGE: 1 OF 2

## ASR SURVEYING, LLC


510 TREMONT ST.  
 MAUSTON WI. 53948  
 608-847-5237

LOCATED IN THE SW 1/4-NE1/4 AND THE NW1/4-SE1/4 OF SECTION 12, T. 15N., R. 1E.,  
 TOWN OF GLENDALE, MONROE COUNTY, WISCONSIN

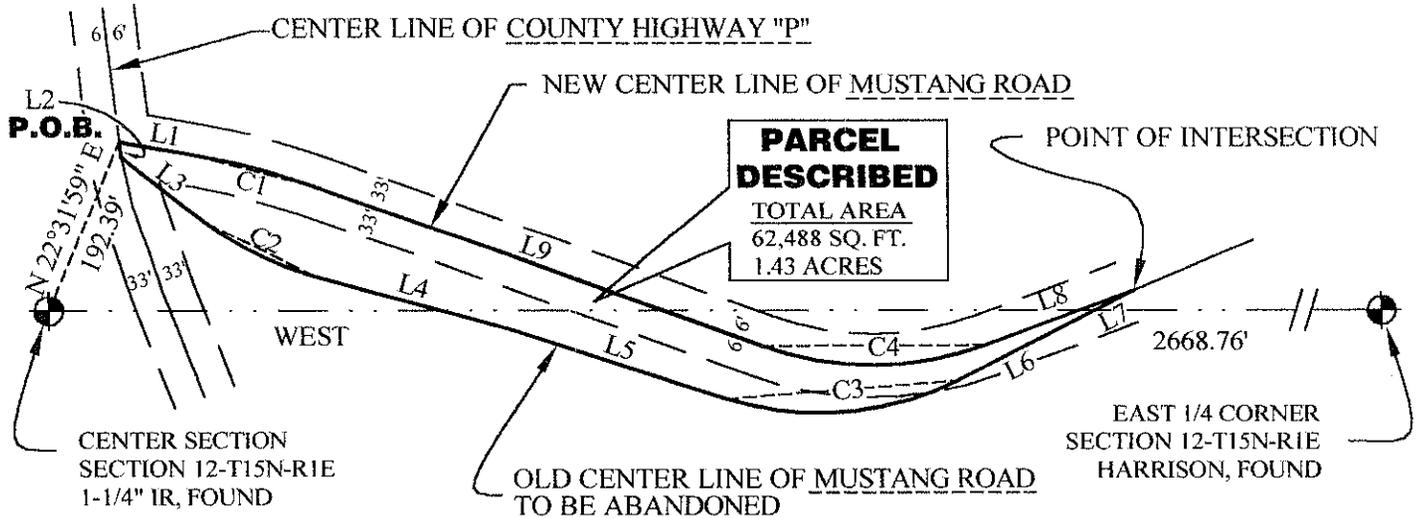

CURVE	RADIUS	ARC LENGTH	CHORD LENGTH	CHORD BEARING	DELTA ANGLE
C1	700.00'	126.00'	125.83'	S 75°14'47" E	10°18'49"
C2	320.00'	128.52'	127.66'	N 63°10'50" W	23°00'41"
C3	320.00'	250.80'	244.43'	S 85°29'35" W	44°54'19"
C4	340.00'	238.90'	234.02'	N 89°46'50" E	40°15'34"


LINE	BEARING	DISTANCE
L1	S 80°24'12" E	78.98'
L2	N 06°38'06" W	15.75'
L3	N 51°40'30" W	110.91'
L4	N 74°41'11" W	212.47'
L5	N 72°03'16" W	231.97'
L6	S 63°02'25" W	127.44'
L7	S 62°36'19" W	78.80'
L8	N 69°39'03" E	164.77'
L9	S 70°05'23" E	497.25'

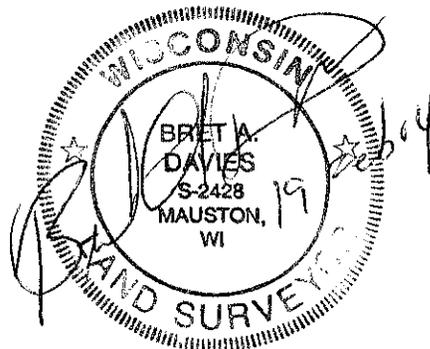

BEARINGS ARE REFERENCED TO THE SOUTH LINE OF THE  
 NE 1/4 OF SECTION 12-15-1E, ASSUMED TO BEAR WEST

### LEGEND

 - HARRISON MONUMENT, FOUND  
 UNLESS NOTED OTHERWISE

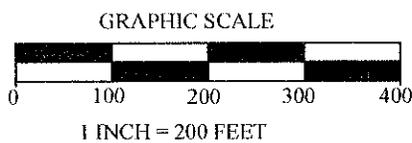

### SURVEYOR'S NOTE:

NO MONUMENTS WERE PLACED ON THIS SURVEY AT THE REQUEST OF THE CLIENT, ROW AND CENTERLINE LOCATIONS WERE DETERMINED FROM ACTUAL FIELD LOCATION OF ABANDONED ROAD AND NEW CENTERLINE IMMEDIATELY FOLLOWING CONSTRUCTION

**CSR 1026**


# PLAT OF SURVEY

FIELD BOOK # 1 06  
PAGES # 61  
PROJECT # 03236  
PAGE: 2 OF 2

**ASR** SURVEYING, LLC

5110 TREMONT ST.  
MAUSTON WI. 53948  
608-847-5237

LOCATED IN THE SW 1/4-NE1/4 AND THE NW1/4-SE1/4 OF SECTION 12, T. 15N., R. 1E.,  
TOWN OF GLENDALE, MONROE COUNTY, WISCONSIN

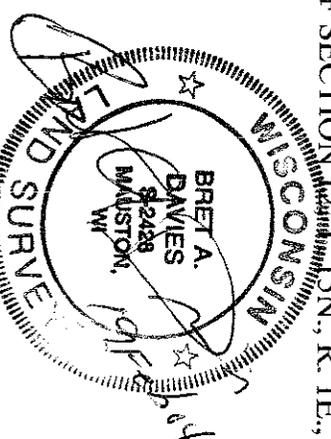

DESCRIPTION OF LANDS BETWEEN THE OLD CENTERLINE OF MUSTANG ROAD  
THE NEW RELOCATED CENTER LINE OF MUSTANG ROAD.

Located in the SW1/4-NE1/4 and the NW1/4-SE1/4 of Section 12, T. 15N., R. 1E., Town of  
Glendale, Monroe County, Wisconsin;

Commencing at the East 1/4 of Section 12, T. 15N., R. 1E., Town of Glendale, Monroe County,  
Wisconsin; thence West, 2668.76 feet along the East-West 1/4 line of said Section 12 to a 1-1/4"  
Iron rod at the center of the said Section 12; thence N22°31'59"E, 192.39 feet to the intersection  
of the new center line of Mustang Road and the center line of County Highway "P", said point  
also being the POINT OF BEGINNING; thence the follow courses along the new center line of  
Mustang Road,  
S80°24'12"E, 78.98 feet;  
thence along the arc of a curve concave to the south with a radius of 700.00 feet (whose long  
chord bears S75°14'47"E, 125.83 feet) 126.00 feet;  
thence S70°05'23"E, 497.25 feet;  
thence along the arc of curve concave to the north with a radius of 340.00 feet (whose long chord  
bears N89°46'50"E, 244.43 feet) 250.80 feet;  
thence N69°39'03"E, 164.77 feet to point of intersection with the existing center line of Mustang  
Road; thence the following courses along the old center line of Mustang Road,  
S62°36'19"W, 78.80 feet;  
thence S63°02'25"W, 127.44 feet;  
thence along the arc of a curve concave to the north with a radius of 320.00 feet (whose long  
chord bears S85°29'35"W, 244.43 feet) 250.80 feet;  
thence N72°03'16"W, 231.97 feet;  
thence N74°41'11"W, 212.47 feet;  
thence along the arc of curve concave to the north with a radius of 320.00 feet (whose long chord  
bears N63°10'50"W, 127.66 feet) 128.52 feet;  
thence N51°40'30"W, 110.91 feet to the center line of existing County Highway "P"; thence  
N06°38'06"W, 15.75 feet along the center line of said County Highway "P" to the POINT OF  
BEGINNING;

SURVEYORS CERTIFICATE:

I, Bret A. Davies, Registered Land Surveyor, hereby certify that I have surveyed and mapped the  
lands shown upon this plat under the direction of my client TOWN OF GLENDALE and that said  
survey and plat are a true and correct representation of the boundaries of the land surveyed and  
mapped to the best of my knowledge and belief.

**CSR 1026**