


North 1/4 corner,  
Section 15,  
T15N, R1E.

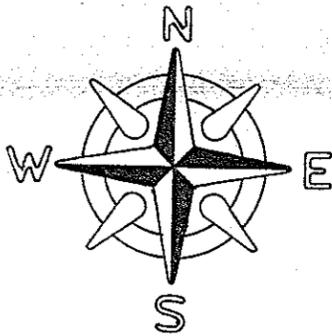


- ⊙ = Existing Harrison Marker
- ⊖ = Existing 1/4" iron bar
- △ = Existing nail and cap
- = Existing 3/4" iron bar
- = Set 1 1/4" x 12" iron bar weighing 4.17 lbs./lin. ft.
- = Set 3/4" x 24" iron bar weighing 1.50 lbs./lin. ft.

JUNE 26, 1984

Bearings are referenced to the West line of the NE 1/4 of Section 15, assumed to bear S0°18'12"W.

SCALE: 1" = 200'

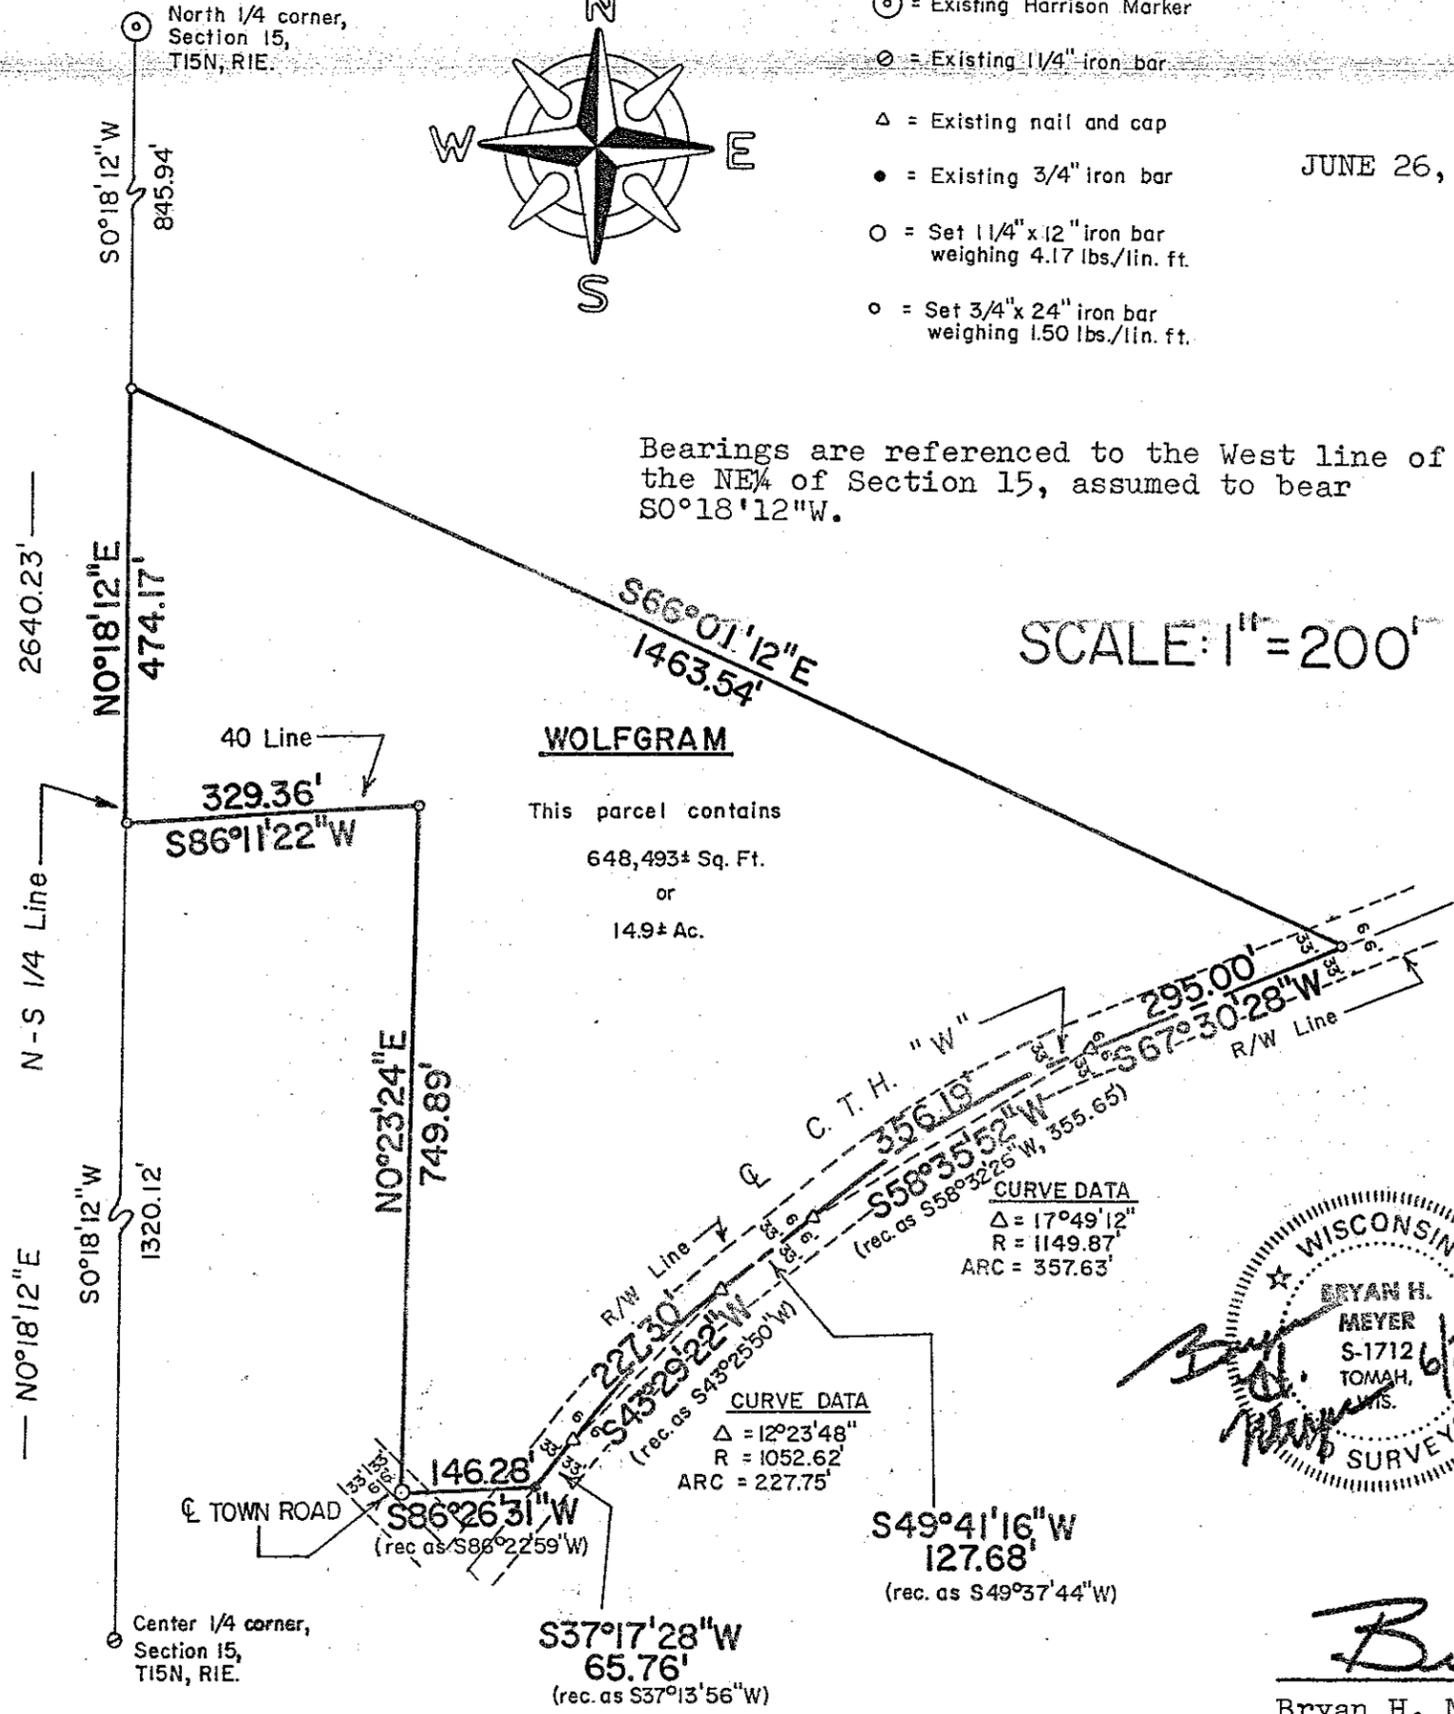

DESCRIPTION:

A parcel of land located in the NE 1/4, Section 15, T15N, R1E, Town of Glendale, Monroe County, Wisconsin, described as follows: Commencing at the North 1/4 corner of said Section 15; thence S0°18'12"W, along the West line of the NE 1/4 of said Section 15, a distance of 845.94 feet, to the point of beginning; thence S66°01'12"E, a distance of 1463.54 feet, to the centerline of C.T.H. "W"; thence S67°30'28"W, a distance of 295.00 feet, along said centerline; thence Southwesterly, along a curve, concave to the Southeast, having a radius of 1149.87 (the long chord of which bears S58°35'52"W, 356.19 feet) a distance of 357.63 feet, along said centerline; thence S49°41'16"W, a distance of 127.68 feet, along said centerline thence Southwesterly, along a curve concave to the Southeast, having a radius of 1052.62 feet (the long chord of which bears S43°29'22"W, 227.30 feet) a distance of 227.75 feet, along said centerline; thence S37°17'28"W, a distance of 65.76 feet, along said centerline; thence S86°26'31"W, a distance of 146.28 feet; thence N0°23'24"E, a distance of 749.89 feet; thence S86°11'22"W, a distance of 329.36 feet, to the West line of the NE 1/4 of said Section 15; thence N0°18'12"E, along the West line of the NE 1/4 of said Section 15, a distance of 474.17 feet, to the point of beginning. Said parcel contains 14.9 acres of land more or less and is subject to easements and right-of-ways of record.

SURVEYOR'S CERTIFICATE:

I, Bryan H. Meyer, being a duly qualified Surveyor, do hereby certify that by the order and under the direction of Edwin and Arvid Wolfgram, I have surveyed and mapped the property described above and that the within map is a true and correct representation of the exterior boundaries of the land surveyed and that I have complied with the provisions of A-E 5.01 of the Wisconsin Administrative Code, to the best of my knowledge and belief.



*Bryan H. Meyer*  
 Bryan H. Meyer, Registered Land Surveyor  
 H. A. Sime and Associates  
 Tomah, Wisconsin

PLAT OF SURVEY

Located in the NE 1/4, Section 15, T15N, R1E, Town of Glendale, Monroe County, Wisconsin.

CSR 1029