


PLAT OF SURVEY

A PART OF THE S $\frac{1}{4}$ OF THE SE $\frac{1}{4}$ OF SECTION 26, T15N, R1E, IN THE TOWN OF GLENDALE, MONROE COUNTY, WISCONSIN.

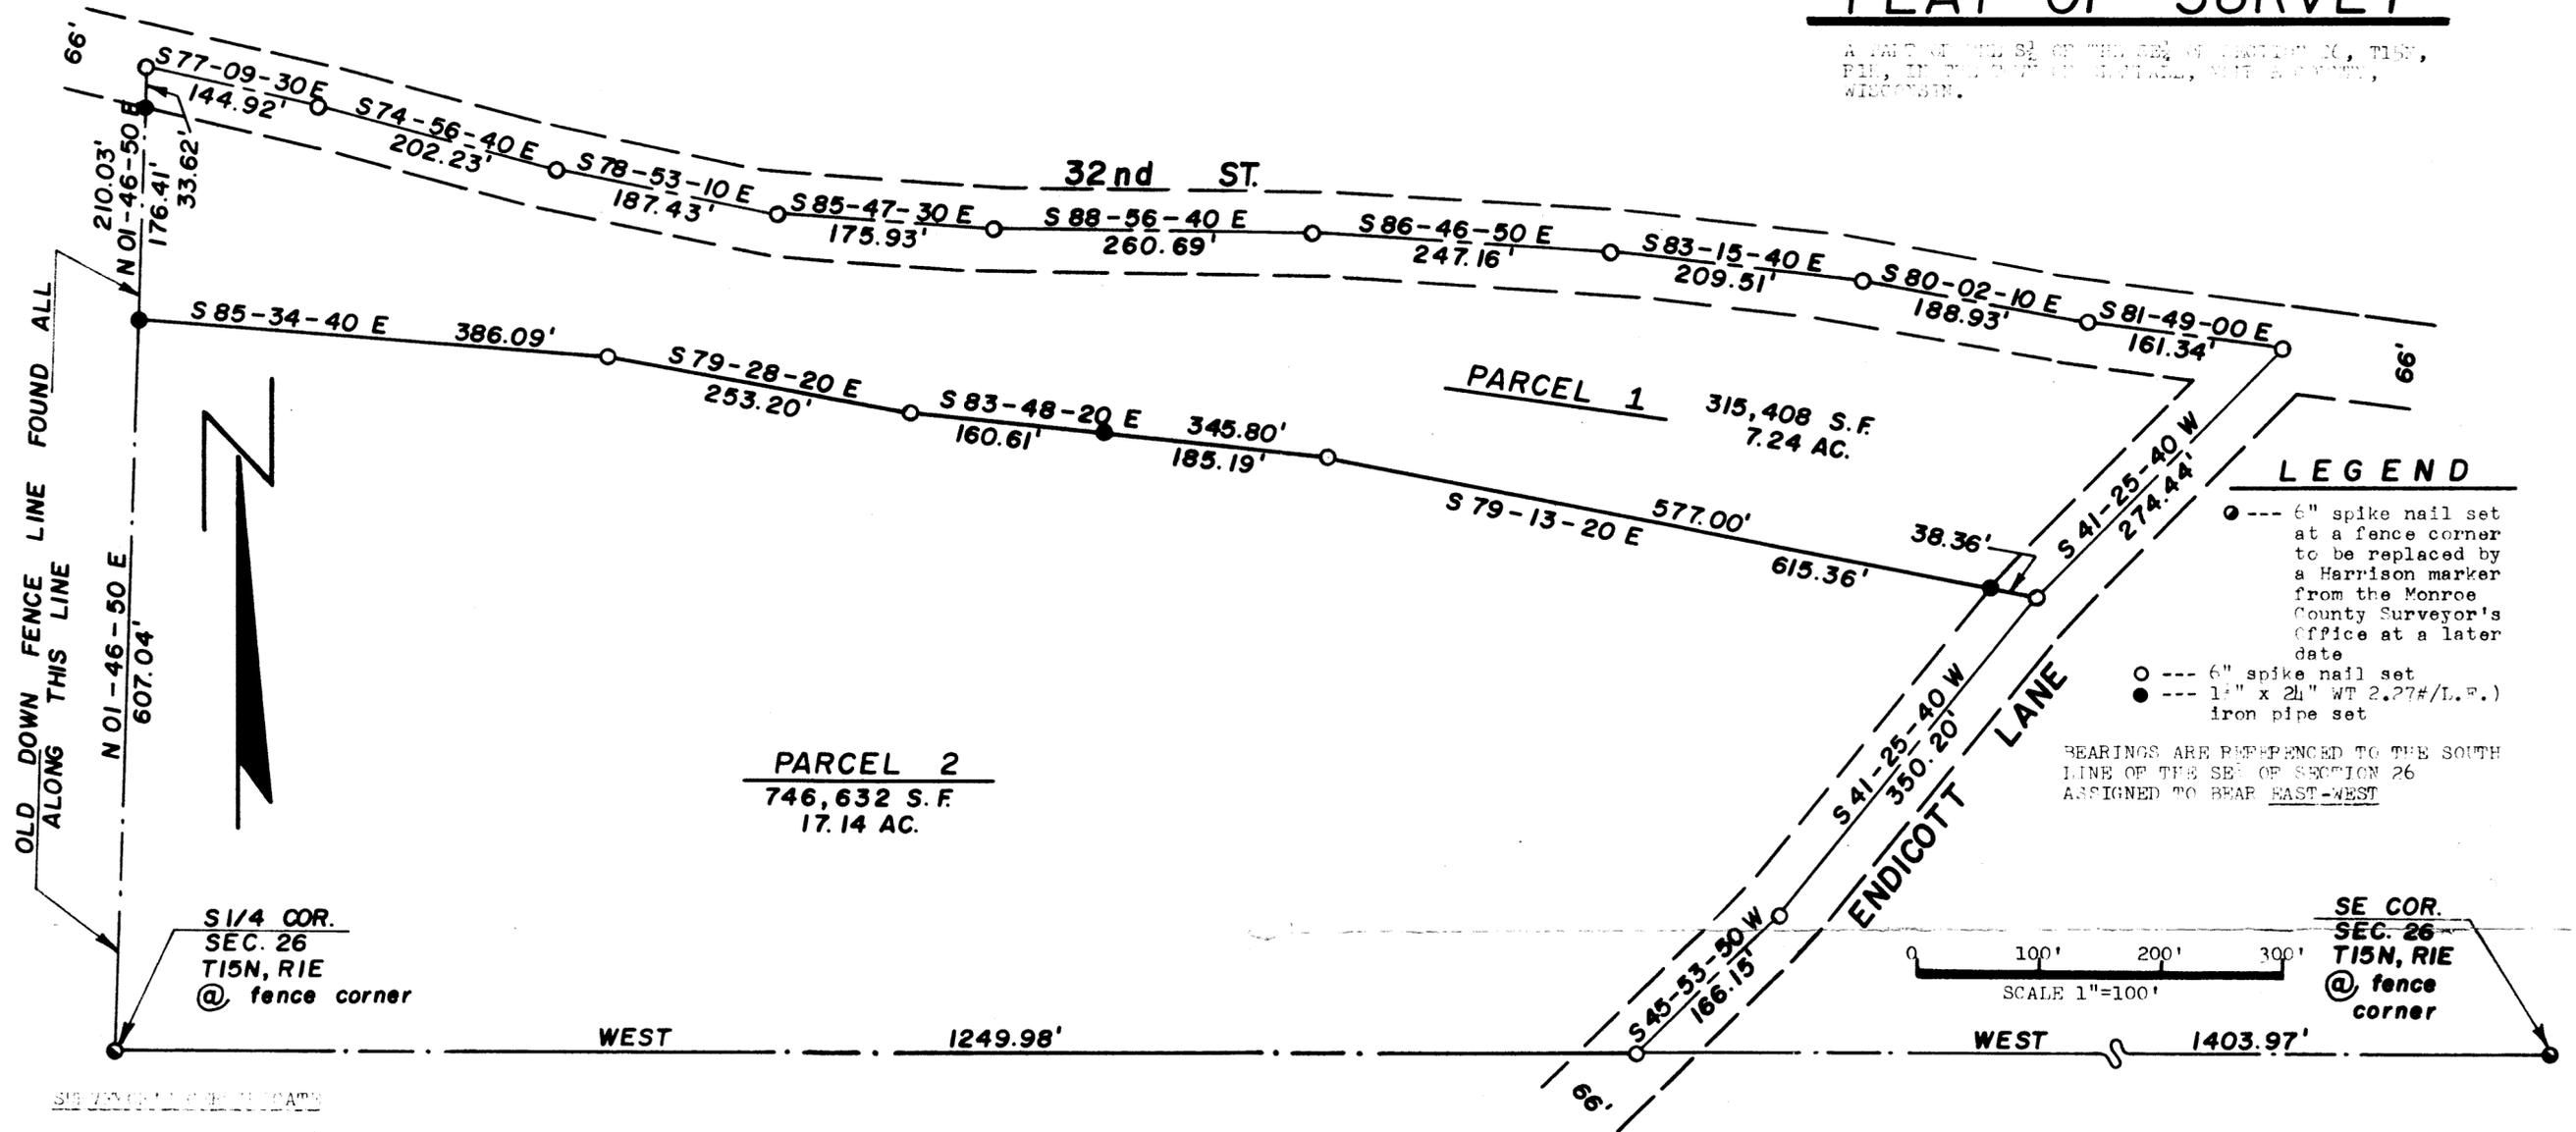

SUBJECT MATTER

I, James J. Carroll, a Registered Land Surveyor S-606, of Mauston, Wisconsin, hereby certify:

That in compliance with the provisions of Chapter A-25 of the Administrative Code of the State of Wisconsin and under the direction of WILLIAM WIADAK, owner of said land, I did survey, stake and cap a part of the S $\frac{1}{4}$ of the SE $\frac{1}{4}$ of Section 26, T15N, R1E, in the Town of Glendale, Monroe County, Wisconsin. That such map correctly represents the exterior boundaries and the subdivision of the land surveyed to the best of my knowledge and belief.

DESCRIPTION OF PARCEL 1

A part of the S $\frac{1}{4}$ of the SE $\frac{1}{4}$ of Section 26, T15N, R1E, in the Town of Glendale, Monroe County, Wisconsin, to-wit:

Commencing at the SE corner of said Section 26; thence along the west line of the said S $\frac{1}{4}$ of the SE $\frac{1}{4}$ bearing N 01-46-50 E, 607.04 feet, to the point of beginning. Thence continued along the west line of the said S $\frac{1}{4}$ of the SE $\frac{1}{4}$ bearing N 01-46-50 E, 210.03 feet, to a point in the centerline of a town road known as 32nd ST.; thence along the centerline of 32nd ST. bearing S 77-09-30 E, 144.92 feet; thence bearing S 74-56-40 E, 202.23 feet; thence bearing S 78-53-10 E, 187.43 feet; thence bearing S 85-47-30 E, 175.93 feet; thence bearing S 88-56-40 E, 260.69 feet; thence bearing S 86-46-50 E, 247.16 feet; thence bearing S 83-15-40 E, 209.51 feet; thence bearing S 80-02-10 E, 188.93 feet; thence bearing S 81-49-00 E, 161.34 feet, to the point of intersection of the centerlines of said 32nd ST. and Endicott Lane; thence along the centerline of Endicott Lane bearing S 41-25-40 W, 274.44 feet; thence along a line bearing N 79-13-20 W, 615.36 feet; thence bearing N 83-48-20 E, 345.80 feet; thence bearing N 79-28-20 E, 253.20 feet; thence bearing N 85-34-40 E, 386.09 feet, to the point of beginning, containing 315,408 SQ. FT. in area or 7.24 acres.

This described parcel of land is subject to the highway easements for the town roads known as 32nd ST. and Endicott Lane being the northerly and the easterly 33 feet thereof.

DESCRIPTION (PARCEL 2)

A part of the S $\frac{1}{4}$ of the SE $\frac{1}{4}$ of Section 26, T15N, R1E, in the Town of Glendale, Monroe County, Wisconsin, to-wit:

Beginning at the SE corner of said Section 26; thence along the west line of the said S $\frac{1}{4}$ of the SE $\frac{1}{4}$ bearing N 01-46-50 E, 607.04 feet; thence along a line bearing S 85-34-40 E, 386.09 feet; thence bearing S 79-28-20 E, 253.20 feet; thence bearing S 83-48-20 E, 345.80 feet; thence bearing S 79-13-20 E, 615.36 feet, to a point in the centerline of a town road known as Endicott Lane; thence along the centerline of Endicott Lane bearing S 41-25-40 W, 350.20 feet; thence continued along the centerline of Endicott Lane now bearing S 45-53-50 W, 166.15 feet, to a point in the south line of the said S $\frac{1}{4}$ of the SE $\frac{1}{4}$; thence along the south line thereof bearing WEST, 1249.98 feet, to the point of beginning, containing 746,632 SQ. FT. in area or 17.14 acres. This described parcel of land is subject to the highway easement for Endicott Lane being easterly 33 feet thereof.

James J. Carroll
 REGISTERED LAND SURVEYOR S-606
 JAMES J. CARROLL MAY 23, 1967

