


PLAT OF SURVEY

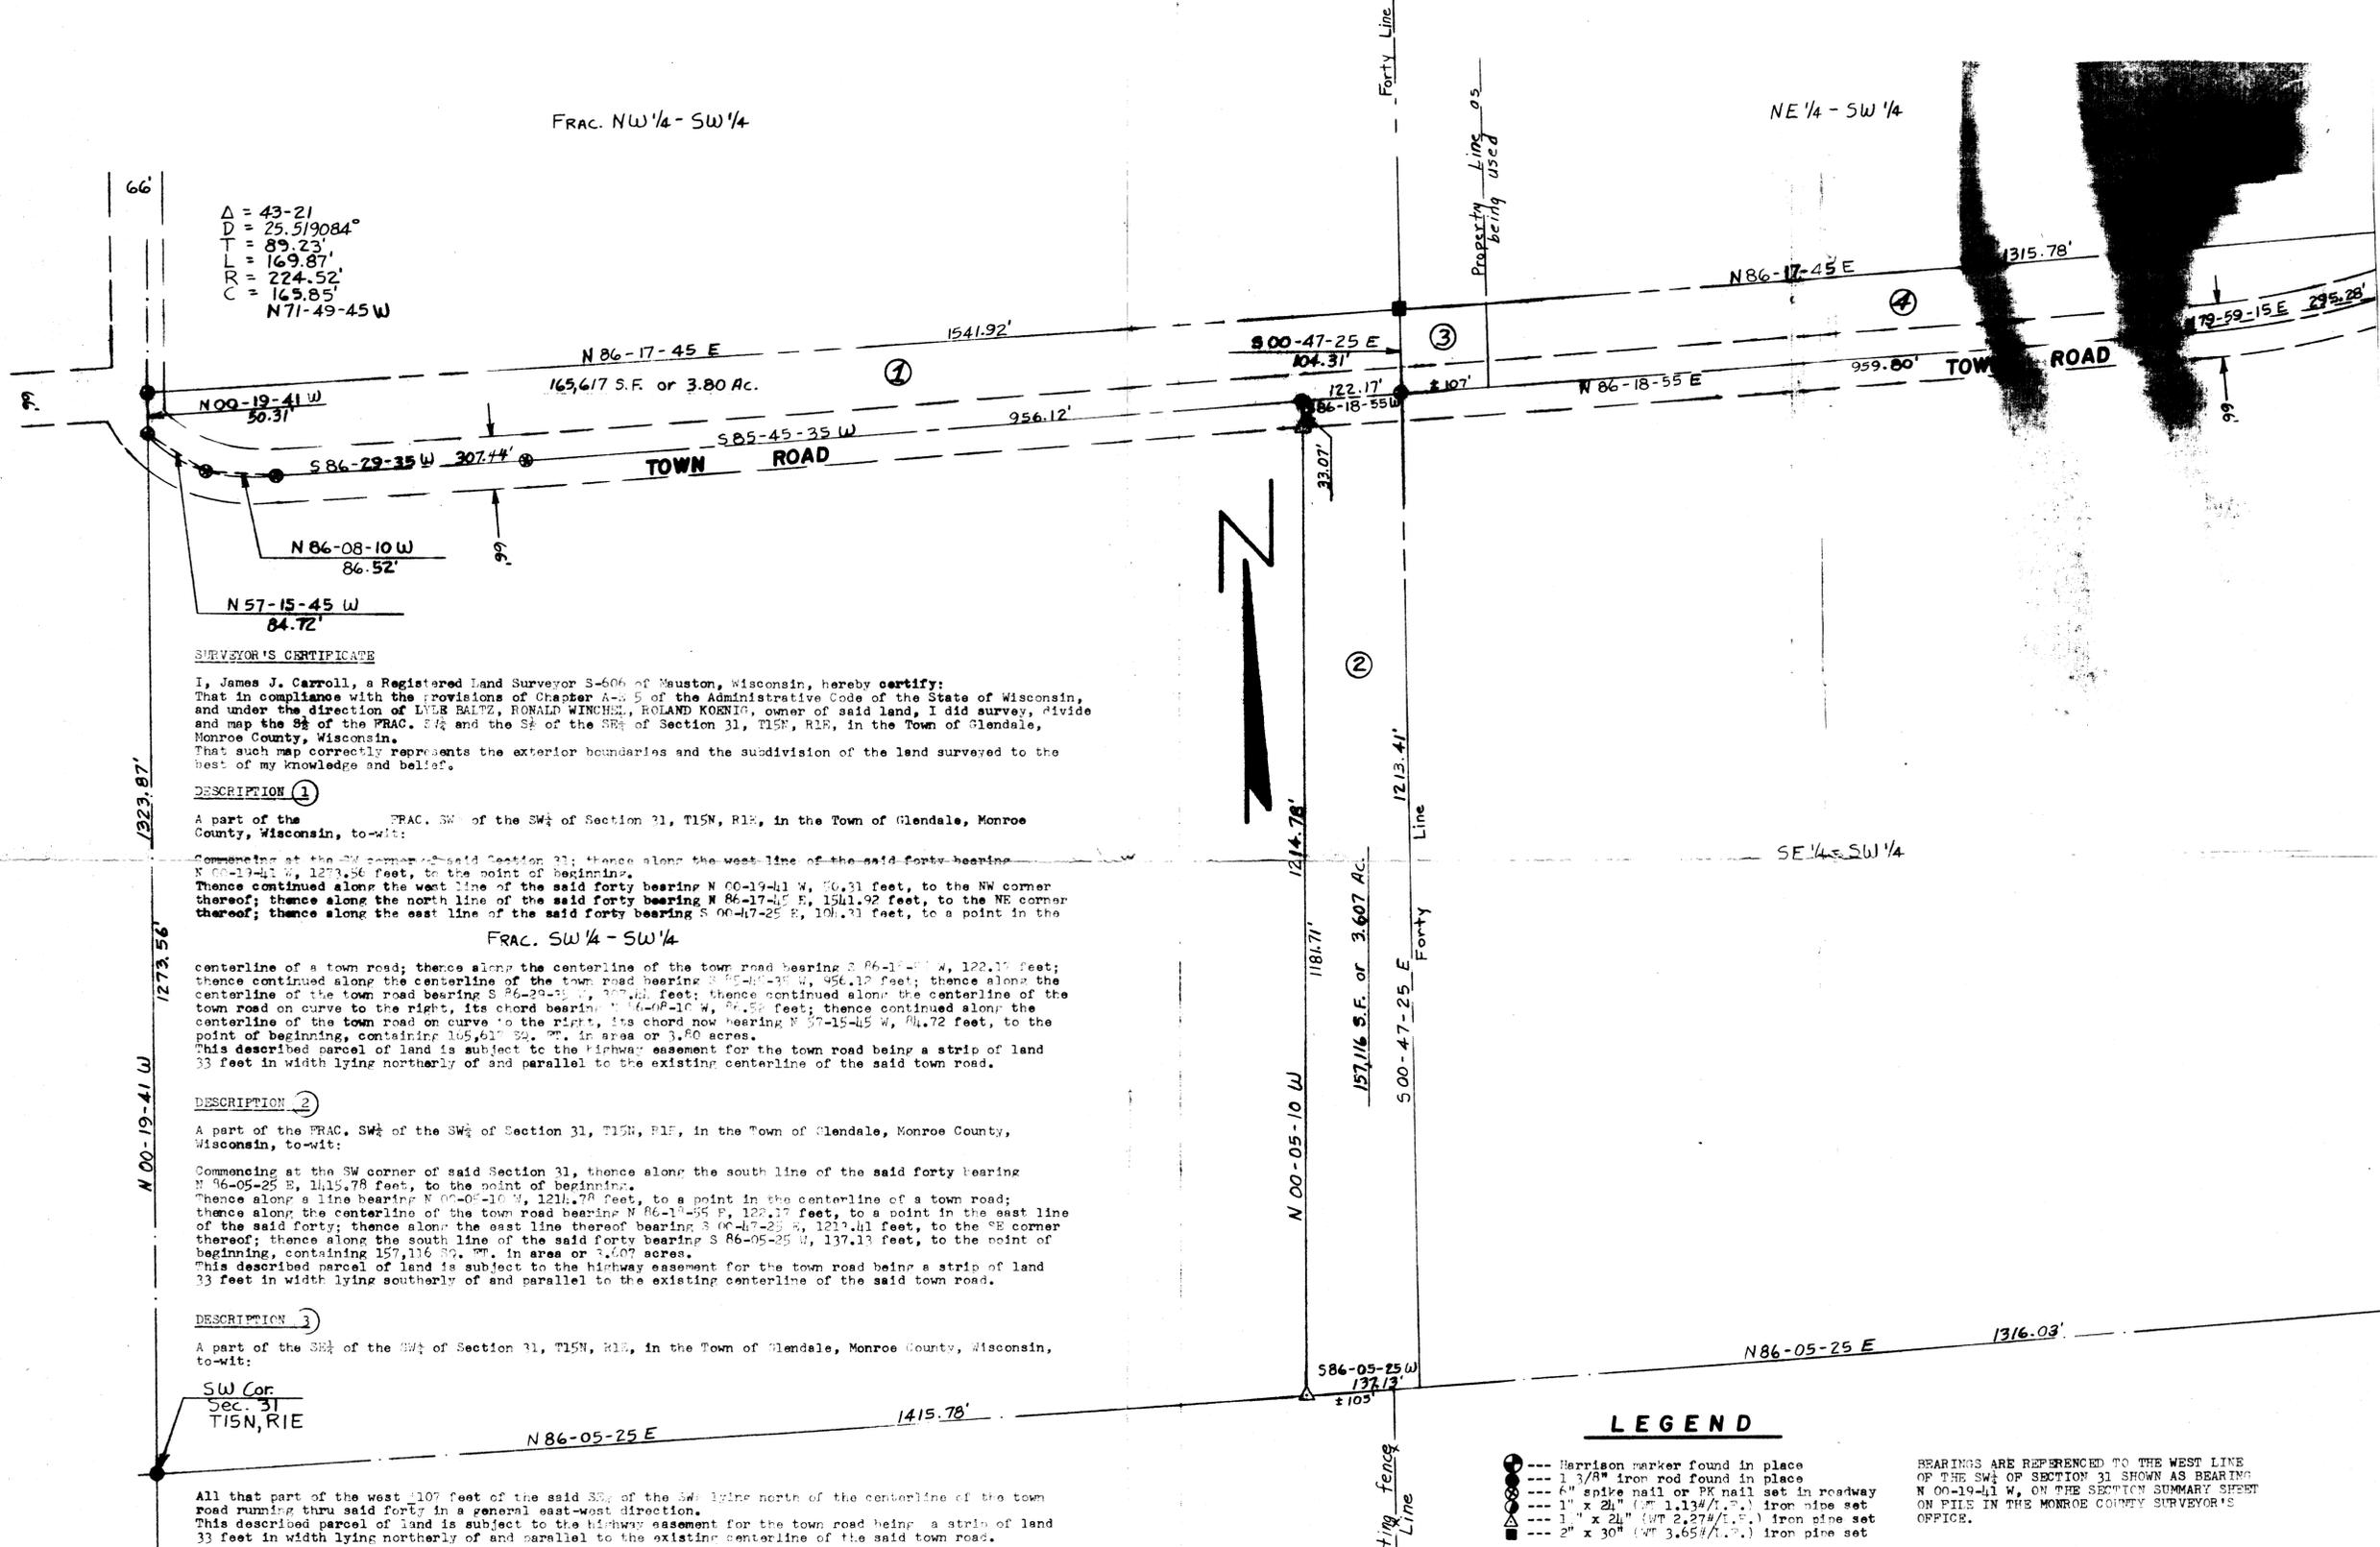

$\Delta = 43-21$
 $D = 25.519084'$
 $T = 89.23'$
 $L = 169.87'$
 $R = 224.52'$
 $C = 165.85'$
 $N 71-49-45 W$

SURVEYOR'S CERTIFICATE

I, James J. Carroll, a Registered Land Surveyor S-606 of Mauston, Wisconsin, hereby certify: That in compliance with the provisions of Chapter A-5.5 of the Administrative Code of the State of Wisconsin, and under the direction of LYLE BALTZ, RONALD WINCHEL, ROLAND KOENIG, owner of said land, I did survey, divide and map the SE $\frac{1}{4}$ and the SW $\frac{1}{4}$ of the SE $\frac{1}{4}$ of Section 31, T15N, R1E, in the Town of Glendale, Monroe County, Wisconsin. That such map correctly represents the exterior boundaries and the subdivision of the land surveyed to the best of my knowledge and belief.

DESCRIPTION ①

A part of the FRAC. SW $\frac{1}{4}$ of the SW $\frac{1}{4}$ of Section 31, T15N, R1E, in the Town of Glendale, Monroe County, Wisconsin, to-wit:

Commencing at the SW corner of said Section 31; thence along the west line of the said forty bearing N 00-19-41 W, 1273.56 feet, to the point of beginning; thence along the west line of the said forty bearing N 00-19-41 W, 50.31 feet, to the NW corner thereof; thence along the north line of the said forty bearing N 86-17-45 E, 1541.92 feet, to the NE corner thereof; thence along the east line of the said forty bearing S 00-47-25 E, 104.31 feet, to a point in the

centerline of a town road; thence along the centerline of the town road bearing S 86-05-25 W, 122.17 feet; thence continued along the centerline of the town road bearing S 86-05-25 W, 956.12 feet; thence along the centerline of the town road bearing S 86-29-35 W, 307.74 feet; thence continued along the centerline of the town road on curve to the right, its chord bearing N 86-08-10 W, 86.52 feet; thence continued along the centerline of the town road on curve to the right, its chord now bearing N 57-15-45 W, 84.72 feet, to the point of beginning, containing 165,617 sq. ft. in area or 3.80 acres. This described parcel of land is subject to the highway easement for the town road being a strip of land 33 feet in width lying northerly of and parallel to the existing centerline of the said town road.

DESCRIPTION ②

A part of the FRAC. SW $\frac{1}{4}$ of the SW $\frac{1}{4}$ of Section 31, T15N, R1E, in the Town of Glendale, Monroe County, Wisconsin, to-wit:

Commencing at the SW corner of said Section 31; thence along the south line of the said forty bearing N 86-05-25 E, 1115.78 feet, to the point of beginning; thence along a line bearing N 00-05-10 W, 1213.41 feet, to a point in the centerline of a town road; thence along the centerline of the town road bearing N 86-18-55 E, 122.17 feet, to a point in the east line of the said forty; thence along the east line thereof bearing S 00-47-25 E, 1213.41 feet, to the SE corner thereof; thence along the south line of the said forty bearing S 86-05-25 W, 137.13 feet, to the point of beginning, containing 157,116 sq. ft. in area or 3.607 acres. This described parcel of land is subject to the highway easement for the town road being a strip of land 33 feet in width lying southerly of and parallel to the existing centerline of the said town road.

DESCRIPTION ③

A part of the SE $\frac{1}{4}$ of the SW $\frac{1}{4}$ of Section 31, T15N, R1E, in the Town of Glendale, Monroe County, Wisconsin, to-wit:

All that part of the west 1107 feet of the said SE $\frac{1}{4}$ of the SW $\frac{1}{4}$ lying north of the centerline of the town road running thru said forty in a general east-west direction. This described parcel of land is subject to the highway easement for the town road being a strip of land 33 feet in width lying northerly of and parallel to the existing centerline of the said town road.

DESCRIPTION ④


A part of the SE $\frac{1}{4}$ of the SW $\frac{1}{4}$ and the SW $\frac{1}{4}$ of the SE $\frac{1}{4}$ of Section 31, T15N, R1E, in the Town of Glendale, Monroe County, Wisconsin, to-wit:

All that part of the SW $\frac{1}{4}$ of the SW $\frac{1}{4}$ EXCEPTING THEREFROM the west 1107 feet, lying and being north of the centerline of the town road and all that part of the SW $\frac{1}{4}$ lying northerly of the centerline of the town road running thru said forty in a general east-west direction. This described parcel of land is subject to the highway easement for the town road being a strip of land 33 feet in width lying northerly of and parallel to the existing centerline of the said town road.


LEGEND

- Harrison marker found in place
- 1 3/8" iron rod found in place
- 4" spike nail or PK nail set in roadway
- 1" x 2" (WT 1.13#/L.F.) iron pipe set
- 1" x 2" (WT 2.27#/L.F.) iron pipe set
- 2" x 30" (WT 3.65#/L.F.) iron pipe set


BEARINGS ARE REFERENCED TO THE WEST LINE OF THE SW $\frac{1}{4}$ OF SECTION 31 SHOWN AS BEARING N 00-19-41 W, ON THE SECTION SUMMARY SHEET ON FILE IN THE MONROE COUNTY SURVEYOR'S OFFICE.

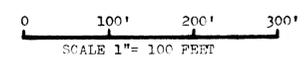

James J. Carroll
 REGISTERED LAND SURVEYOR S-606
 JAMES J. CARROLL, AUG. 4, 1987

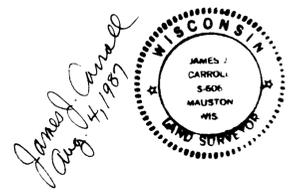

PLAT OF SURVEY

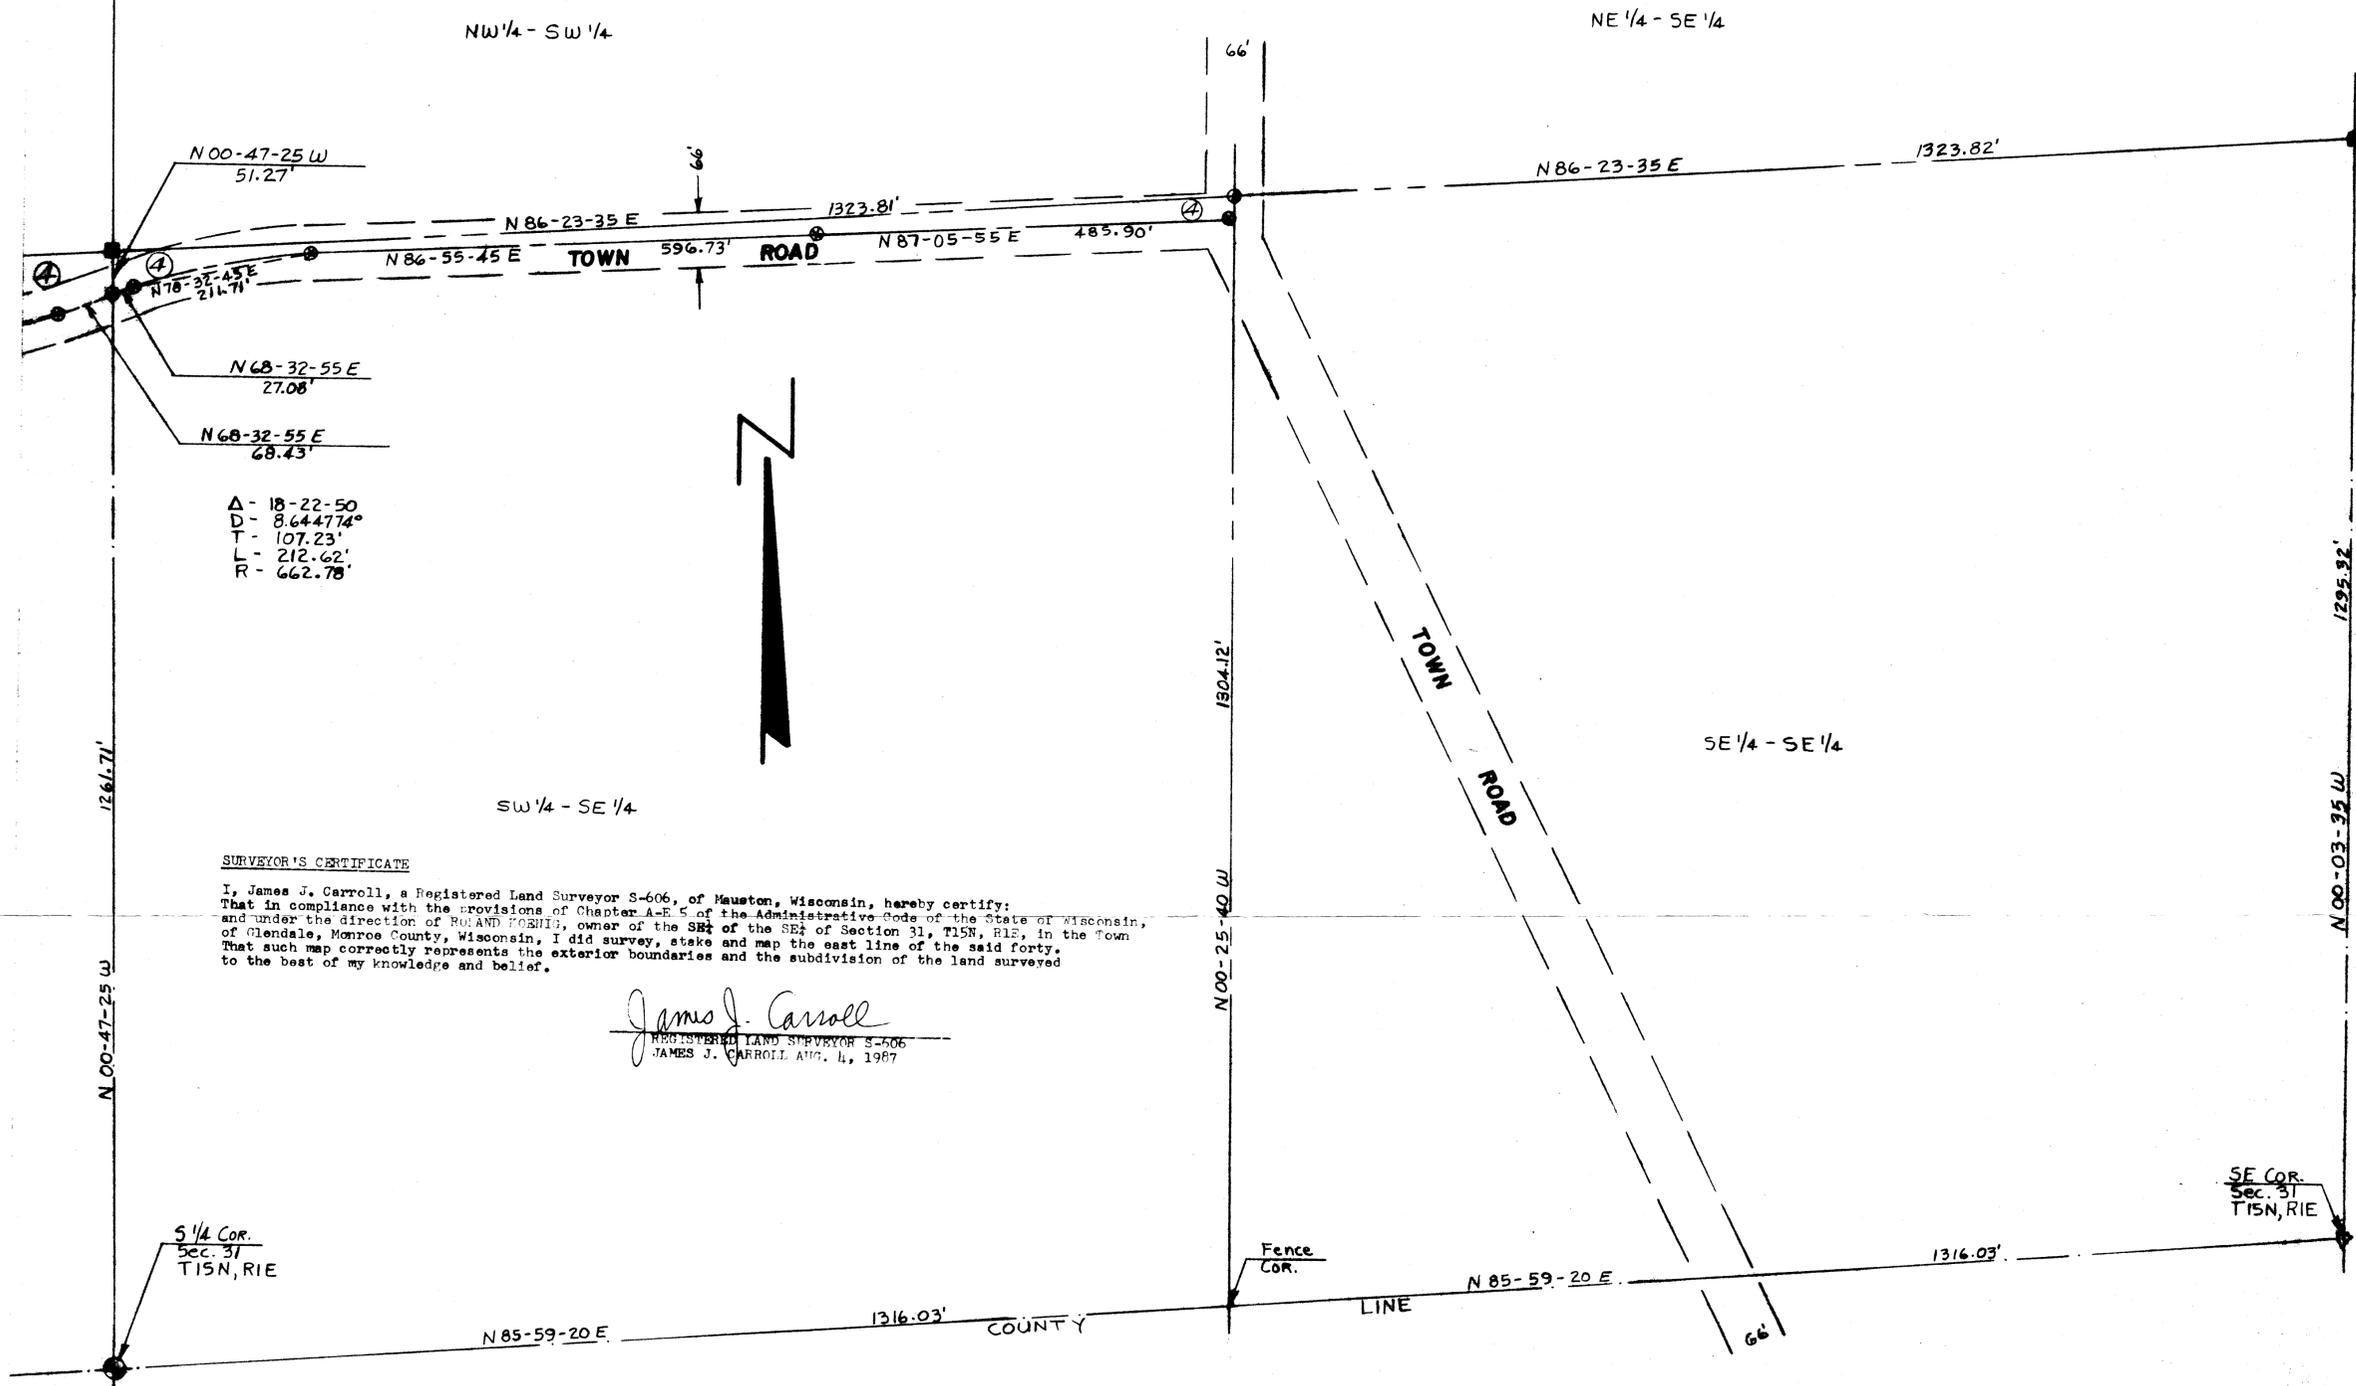

Δ - 18-22-50
 D - 8.644774°
 T - 107.23'
 L - 212.62'
 R - 662.78'

SURVEYOR'S CERTIFICATE

I, James J. Carroll, a Registered Land Surveyor S-606, of Mauston, Wisconsin, hereby certify:
 That in compliance with the provisions of Chapter A-E 5 of the Administrative Code of the State of Wisconsin,
 and under the direction of ROLAND FORBIE, owner of the SE 1/4 of the SE 1/4 of Section 31, T15N, R1E, in the Town
 of Glendale, Monroe County, Wisconsin, I did survey, stake and map the east line of the said forty.
 That such map correctly represents the exterior boundaries and the subdivision of the land surveyed
 to the best of my knowledge and belief.

James J. Carroll
 REGISTERED LAND SURVEYOR S-606
 JAMES J. CARROLL AUG. 4, 1987

WISCONSIN
 JAMES J. CARROLL
 S-606
 MAUSTON
 WIS.
James J. Carroll
 Aug. 4, 1987