



Bearings referenced to assumed North, said North reference being 3°± West of Magnetic North, 1978.

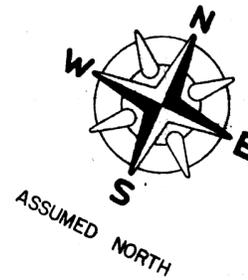

LEGEND

- = Set 5/8" x 24" hexagon iron bar weighing 1.15 lbs./lin.ft.
- ⊕ = Set Harrison Monument
- = Existing P.K. nail

SCALE: 1" = 60'

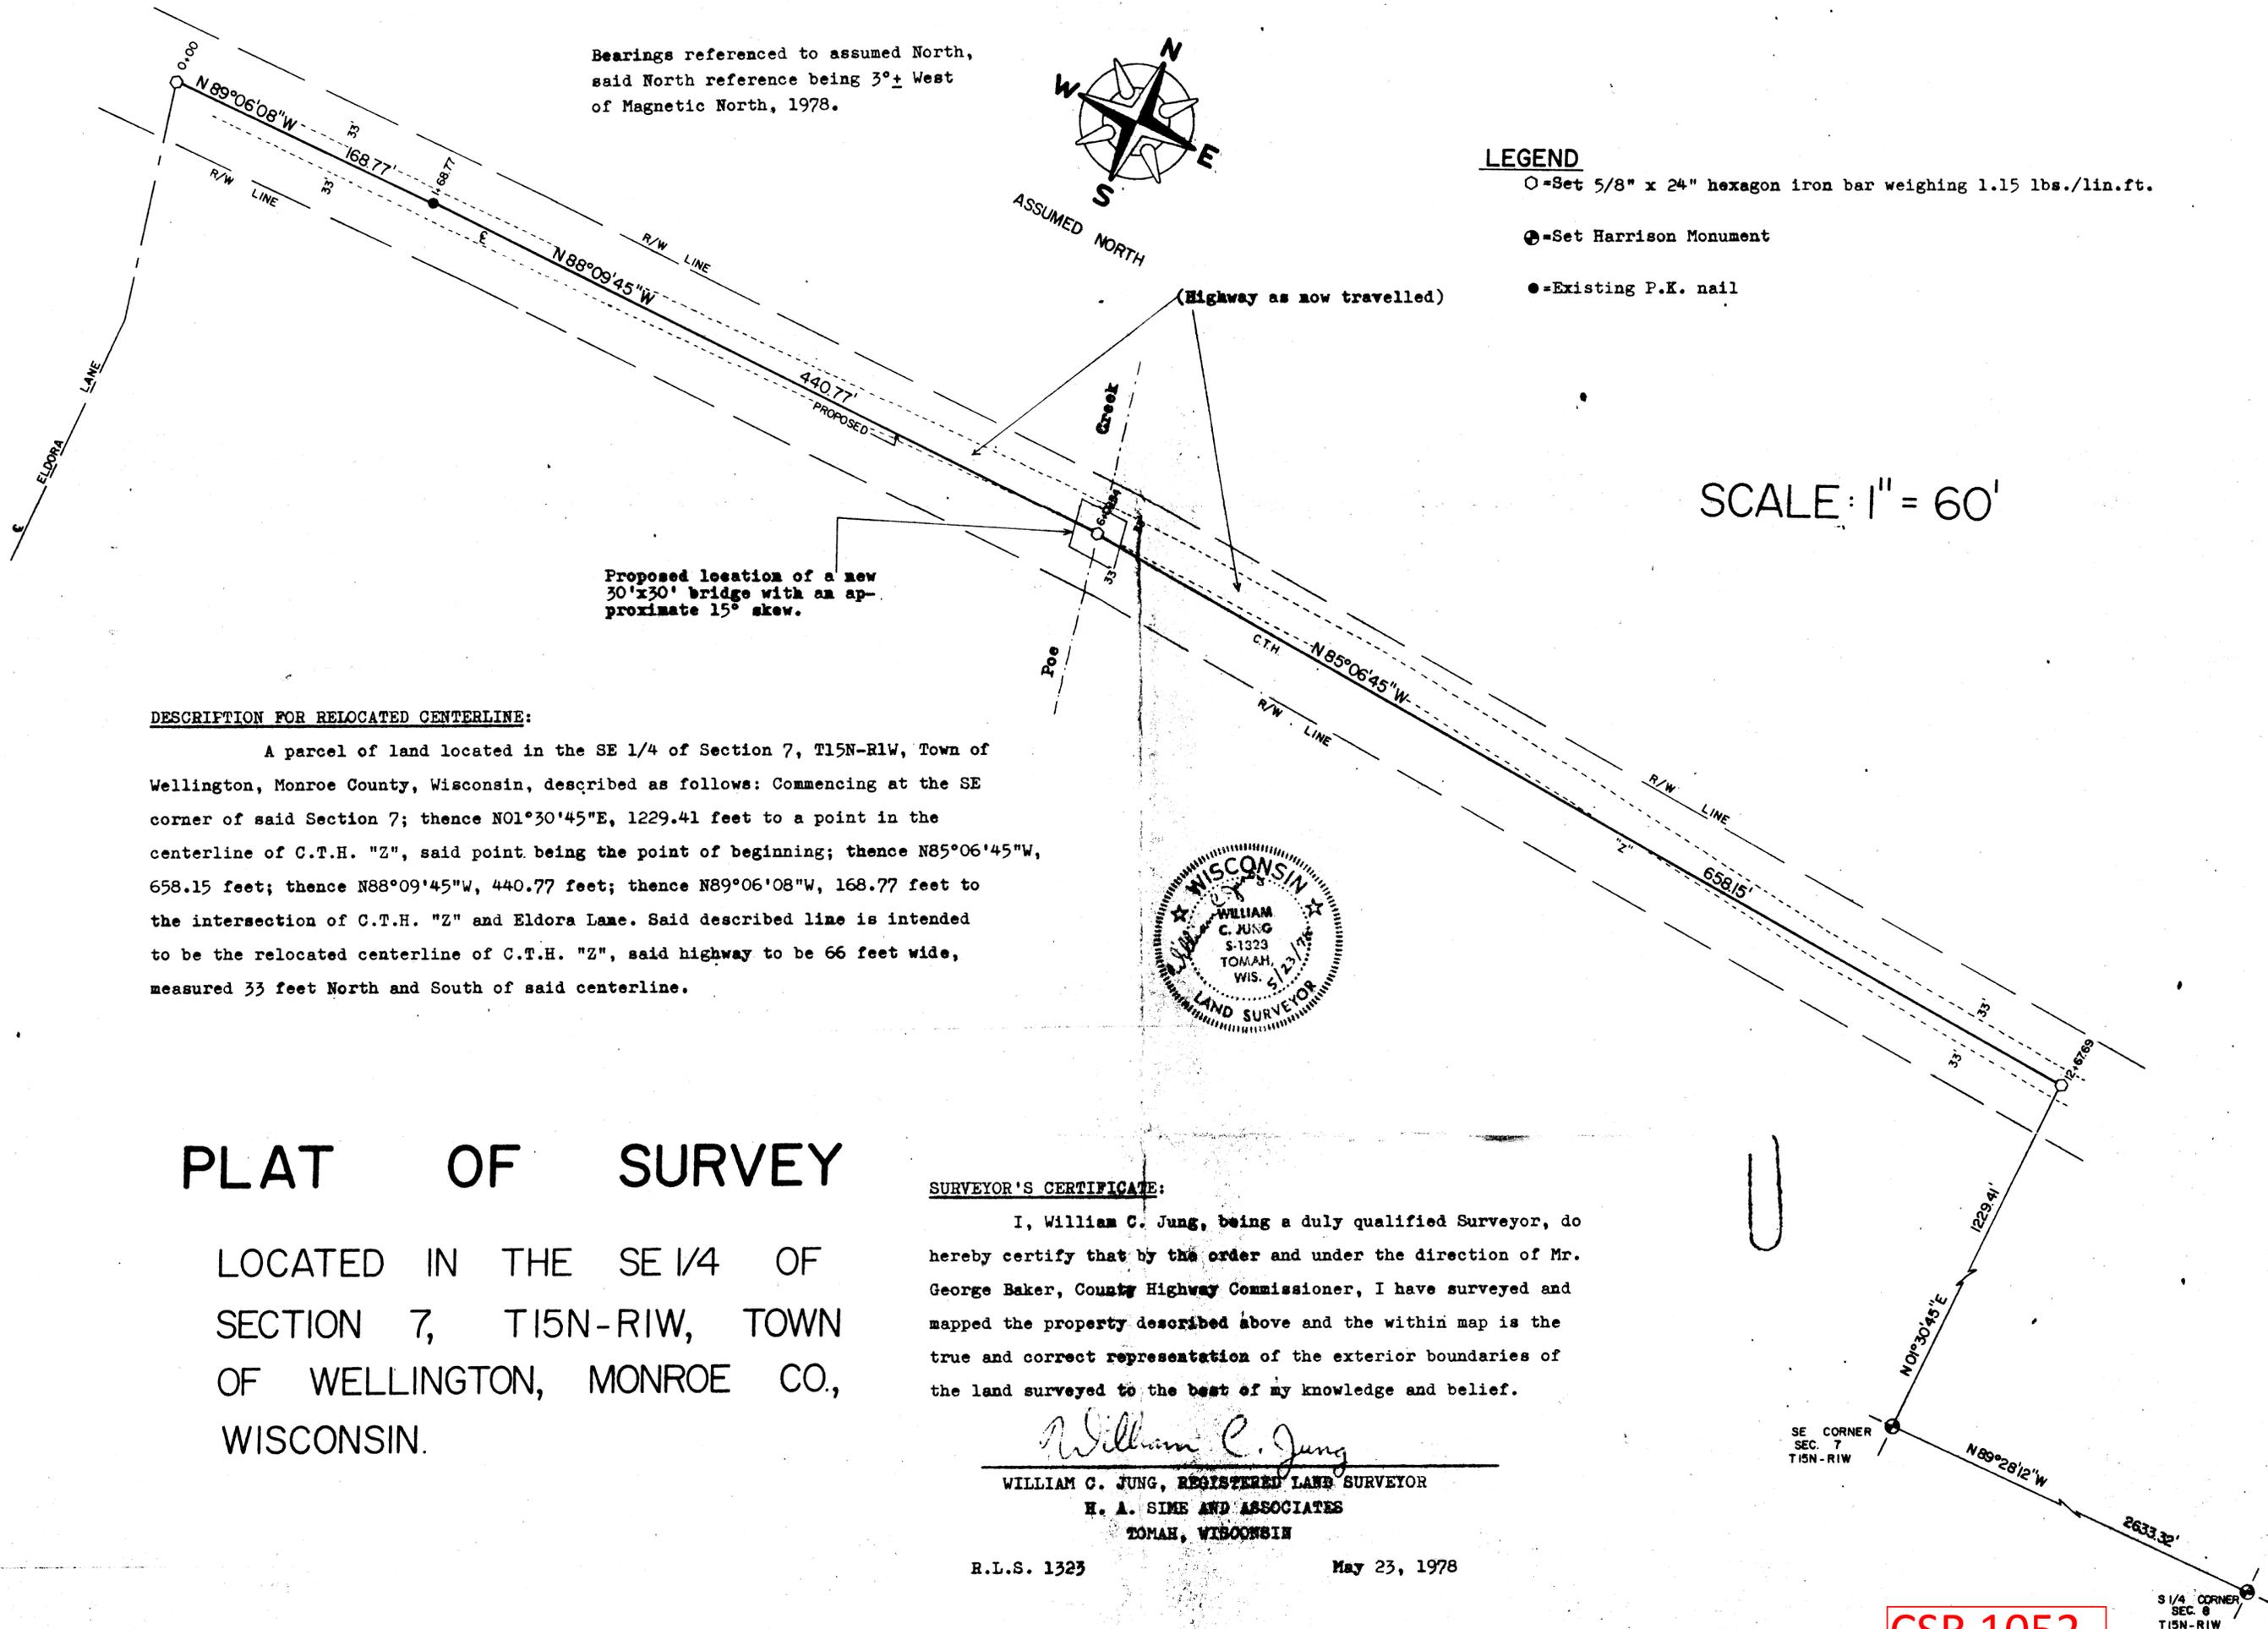

Proposed location of a new 30'x30' bridge with an approximate 15° skew.

DESCRIPTION FOR RELOCATED CENTERLINE:

A parcel of land located in the SE 1/4 of Section 7, T15N-R1W, Town of Wellington, Monroe County, Wisconsin, described as follows: Commencing at the SE corner of said Section 7; thence N01°30'45"E, 1229.41 feet to a point in the centerline of C.T.H. "Z", said point being the point of beginning; thence N85°06'45"W, 658.15 feet; thence N88°09'45"W, 440.77 feet; thence N89°06'08"W, 168.77 feet to the intersection of C.T.H. "Z" and Eldora Lane. Said described line is intended to be the relocated centerline of C.T.H. "Z", said highway to be 66 feet wide, measured 33 feet North and South of said centerline.



PLAT OF SURVEY

LOCATED IN THE SE 1/4 OF SECTION 7, T15N-R1W, TOWN OF WELLINGTON, MONROE CO., WISCONSIN.

SURVEYOR'S CERTIFICATE:

I, William C. Jung, being a duly qualified Surveyor, do hereby certify that by the order and under the direction of Mr. George Baker, County Highway Commissioner, I have surveyed and mapped the property described above and the within map is the true and correct representation of the exterior boundaries of the land surveyed to the best of my knowledge and belief.

William C. Jung
 WILLIAM C. JUNG, REGISTERED LAND SURVEYOR

H. A. SIME AND ASSOCIATES
 TOMAH, WISCONSIN

R.L.S. 1323

May 23, 1978

SE CORNER SEC. 7 T15N-R1W

N89°28'12"W

2633.32'

3/4 CORNER SEC. 8 T15N-R1W

CSR 1052