


MAP OF SURVEY

The West line of the NE $\frac{1}{4}$ -SE $\frac{1}{4}$ of Sec. 11,
T15N-R1W, Town of Wellington, Monroe County,
WI.

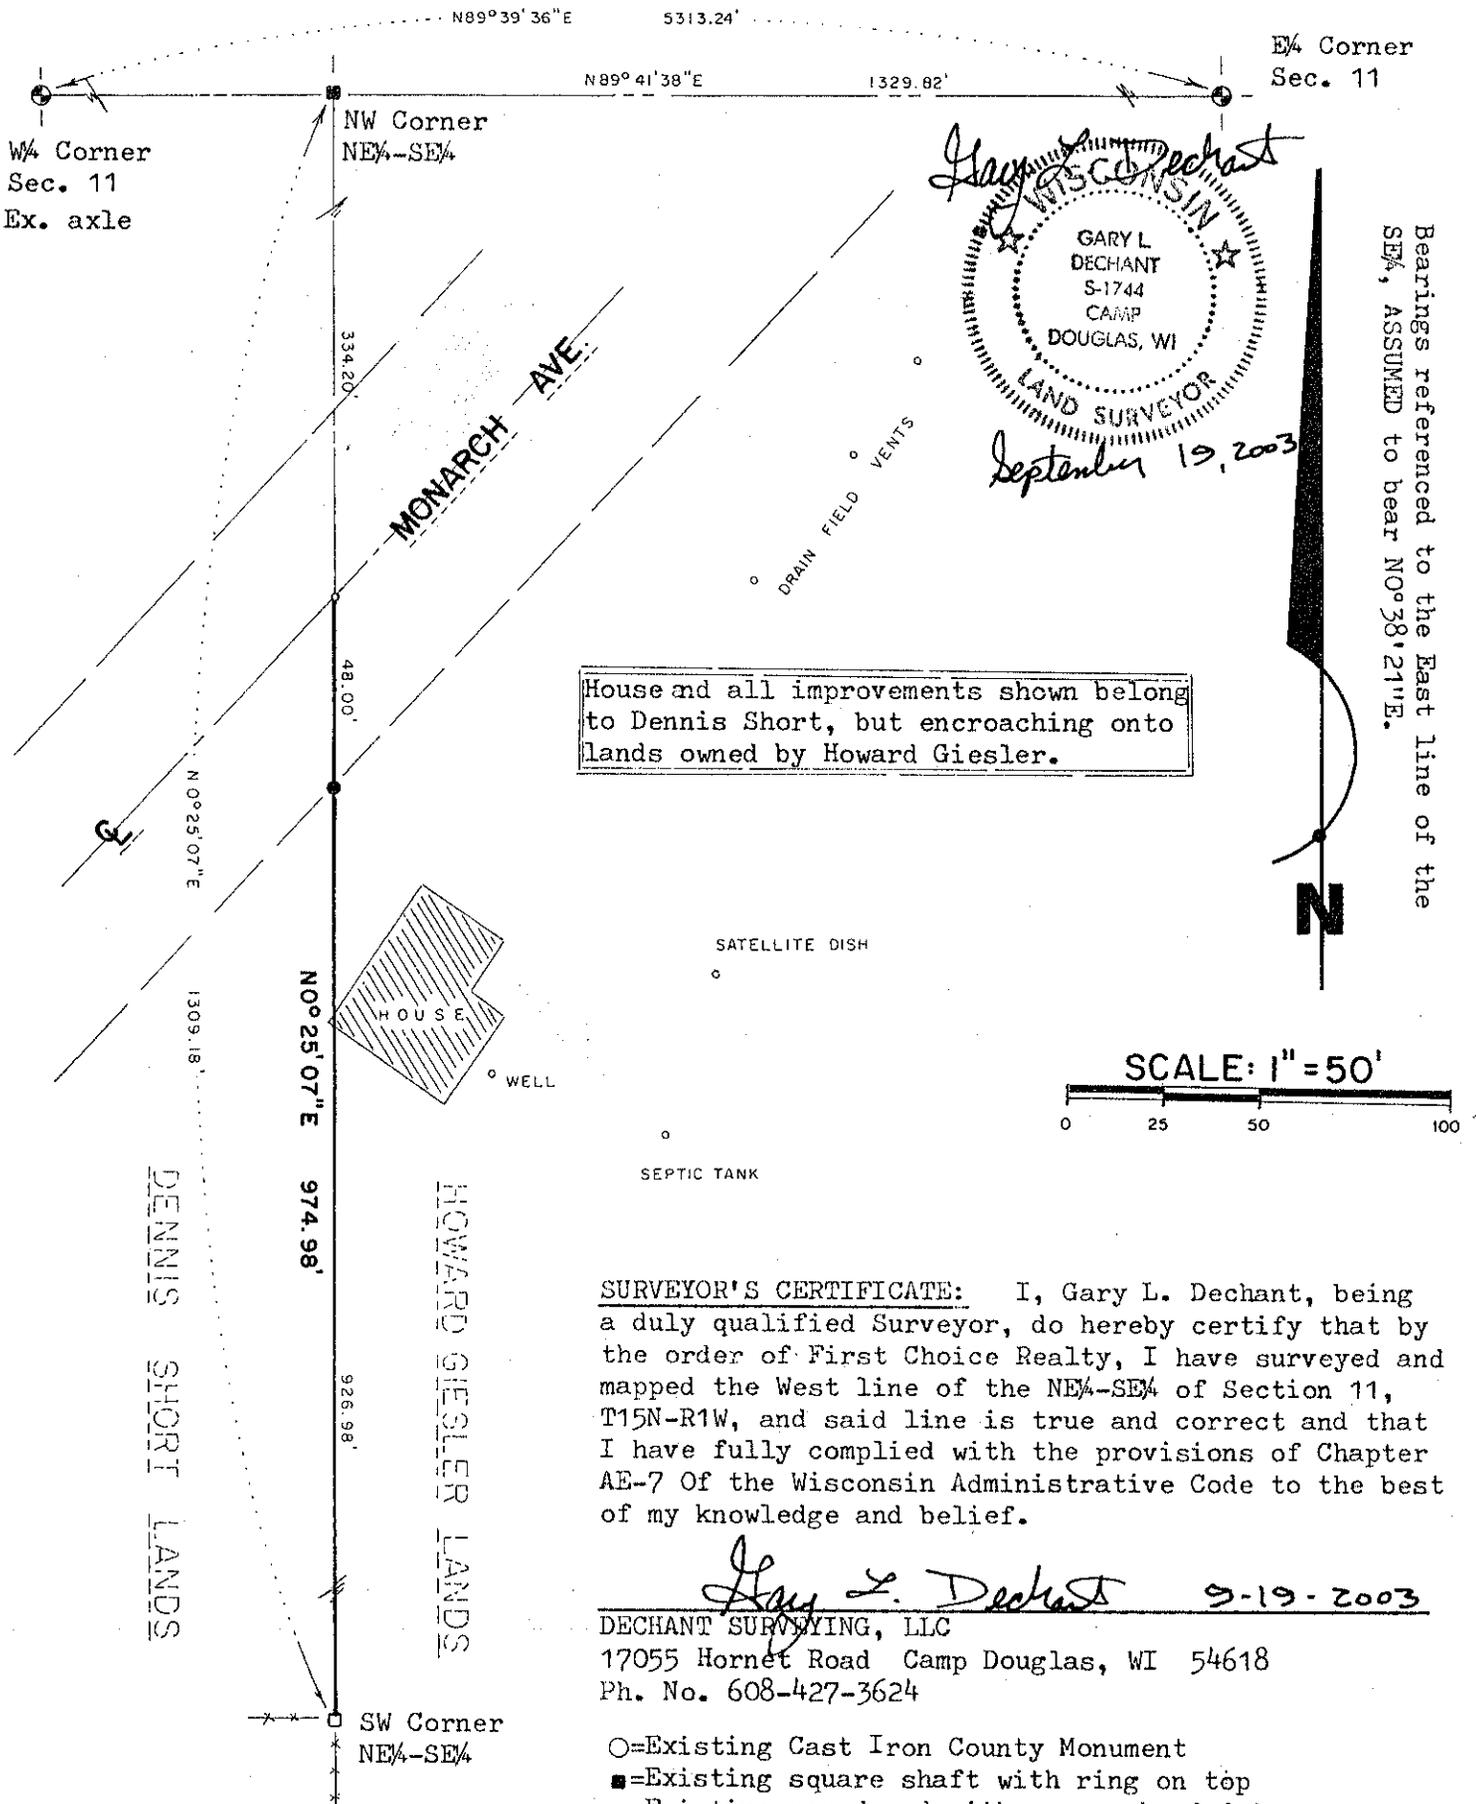

Bearings referenced to the East line of the SE $\frac{1}{4}$, ASSUMED to bear N0°38'21"E.

SURVEYOR'S CERTIFICATE: I, Gary L. Dechant, being a duly qualified Surveyor, do hereby certify that by the order of First Choice Realty, I have surveyed and mapped the West line of the NE $\frac{1}{4}$ -SE $\frac{1}{4}$ of Section 11, T15N-R1W, and said line is true and correct and that I have fully complied with the provisions of Chapter AE-7 Of the Wisconsin Administrative Code to the best of my knowledge and belief.

Gary L. Dechant 9-19-2003
DECHANT SURVEYING, LLC
17055 Hornet Road Camp Douglas, WI 54618
Ph. No. 608-427-3624

- =Existing Cast Iron County Monument
- =Existing square shaft with ring on top
- =Existing round rod with square headed top
- =Set 1"ODx24" iron pipe 1.13 lbs./lin.ft.
- =Set mag nail

CSR 1060