


SCALE: 1" = 100'

- = Set Nail & Cap
- = Set 3/4"x24" iron bar, weighing 1.50 lbs./lin. ft.
- = Existing sleigh shoe


☉ CURVE DATA

$\Delta = 64^\circ 12' 48''$   
 $R = 764.20'$   
 $T = 479.50'$   
 $D = 7^\circ 29' 51''$

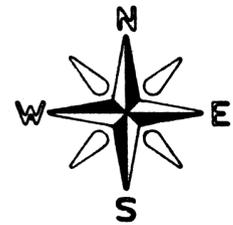

ASSUMED NORTH

Bearings are reference to the E-W  $\times$  line of Section 28, assumed bear East.

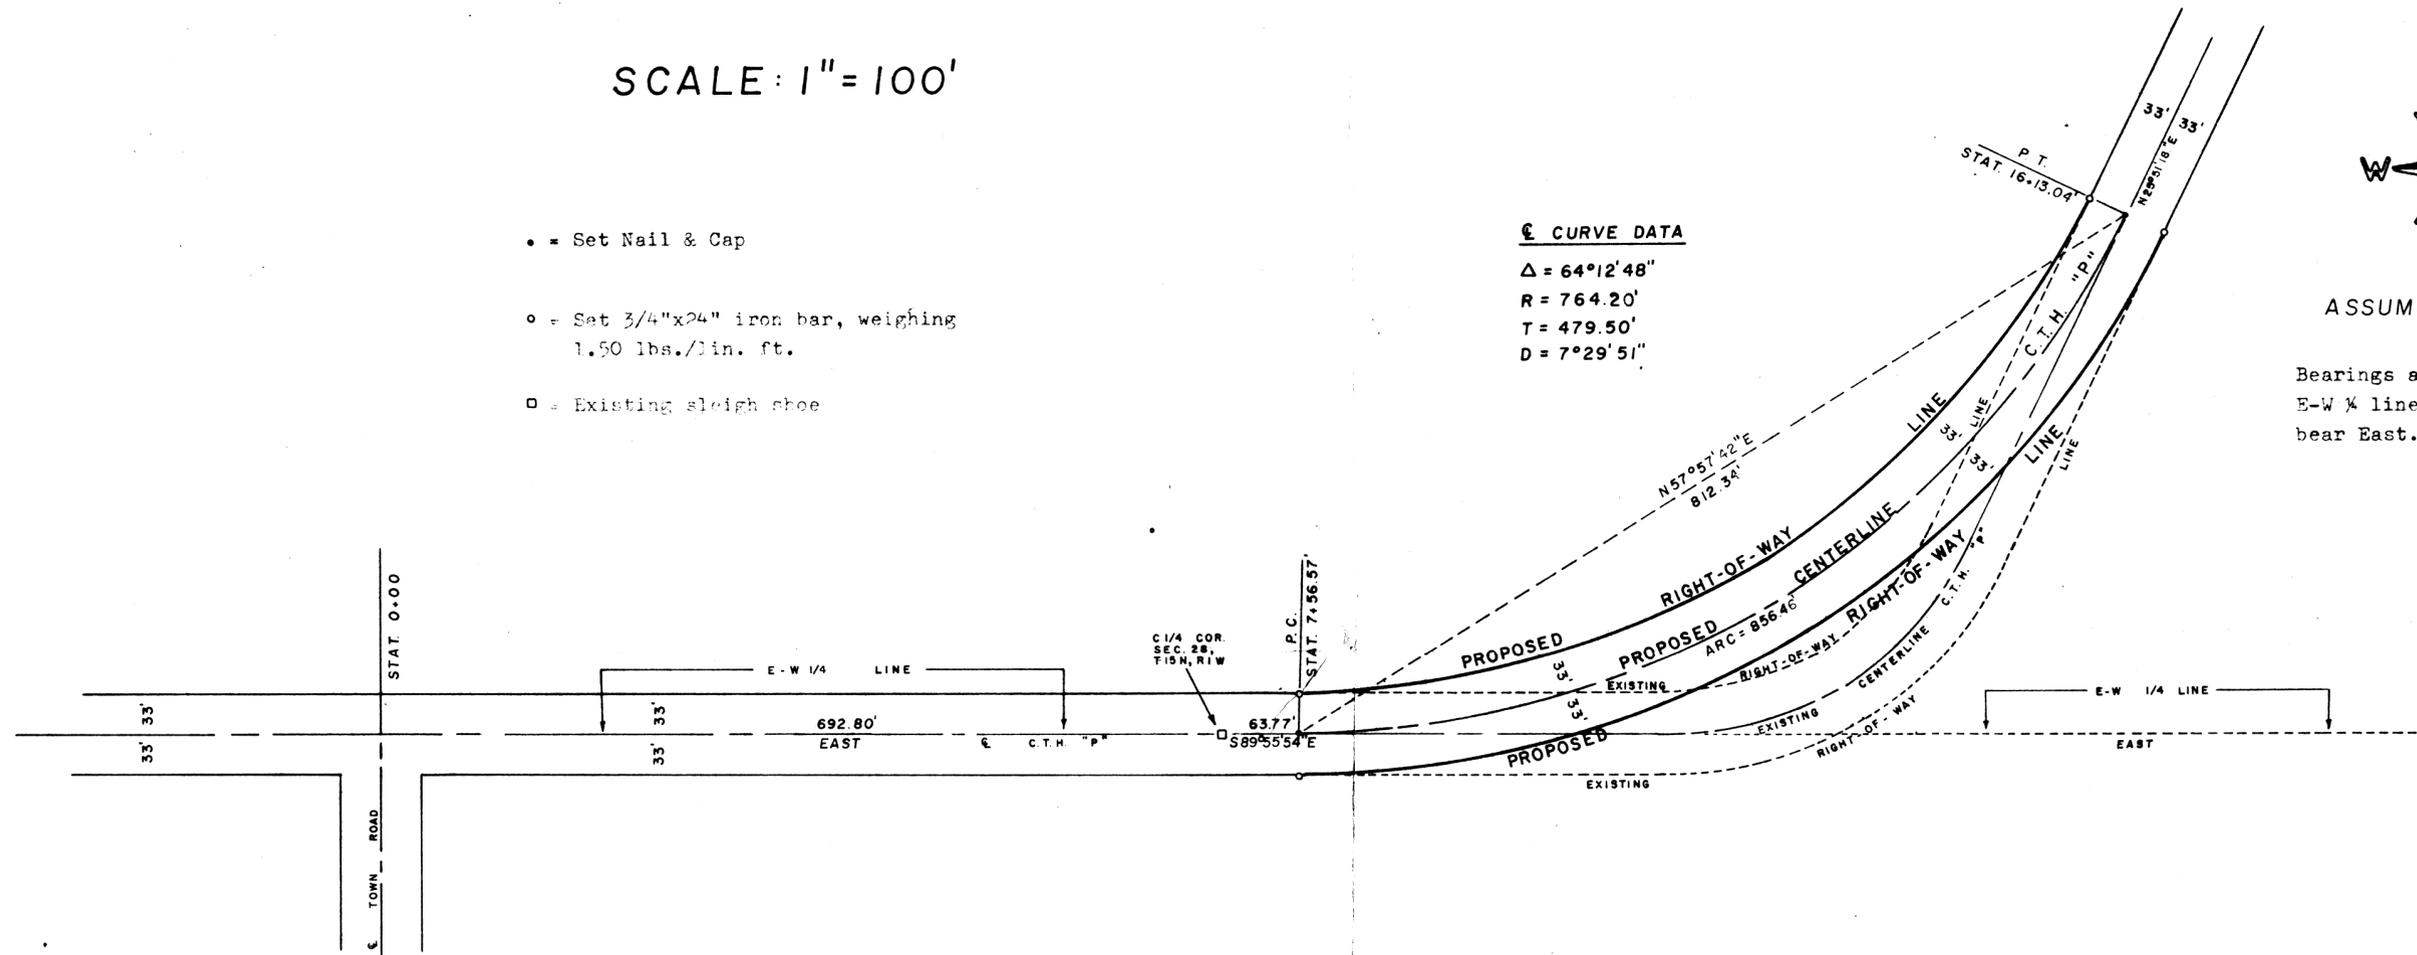

Description:

A parcel of land located in the NW-CE & SW-NE of Sec. 28 Town of Wellington, Monroe County, Wisconsin, for the purpose of relocating a portion of C.T.H. "P", having a width of 66 feet, the centerline of which is described as follows; Commencing at the Center  $\times$  corner of said Section 28; thence  $S89^\circ 55' 54'' E$ , along the ex. centerline of C.T.H. "P", (the  $\times$  line not being the existing centerline of C.T.H. "P") a distance of 63.77 feet to the point of beginning; thence along a curve concave to the Northwest, having a radius of 764.20 feet, (the long chord of which bears  $N57^\circ 29' 51'' E$ , a distance of 812.34 feet) a distance of 856.46 feet, along the proposed centerline. The lands in the above described proposed road right-of-way, but not including the lands contained in the existing road right-of-way, contain 0.7 acres of land more or less.

Surveyor's Certificate

I, Bryan H. Meyer, being a duly qualified surveyor, do hereby certify that by the order and under the direction of Mr. George Baker, Monroe County Highway Commissioner, I have surveyed and mapped the property described to the left and that the within map is a true and correct representation of the land surveyed, to the best of my knowledge and belief.

*Bryan H. Meyer*  
 Bryan H. Meyer, Registered Land Surveyor  
 H. A. Sime and Associates  
 Tomah, Wisconsin  
 March 4, 1983



PLAT OF SURVEY

LOCATED IN SECTION 28, T15N, R1W,  
 TOWN OF WELLINGTON, MONROE COUNTY,  
 WISCONSIN.

CSR 1071