

DESCRIPTION OF PROPOSED RELOCATED C.T.H. "T"

A 66 feet wide parcel of land located in the NE $\frac{1}{4}$ -SW $\frac{1}{4}$ and the NW $\frac{1}{4}$ -SE $\frac{1}{4}$, Section 14, T15N-R2W, Town of Sheldon, Monroe County, Wisconsin, the centerline of which is described as follows: Commencing at the SW corner of said Section 14; thence NO $^{\circ}$ 55'39"E a distance of 1700.18 feet to a point in the existing centerline of C.T.H. "T", same being the Point of Beginning; thence northwesterly along a curve concave to the southwest, having a radius of 764.85 feet (the Long Chord of which bears N24 $^{\circ}$ 37'56"W, 522.30 feet) a distance of 533.02 feet to a point in the existing centerline of said C.T.H. "T", being the end of said centerline herein described. Subject to all easements and right-of-ways of record.

SURVEYOR'S CERTIFICATE


I, Garold A. Sime, being a duly qualified Surveyor do hereby certify that by the order and under the direction of Mr. George Baker, Monroe County Highway Commissioner, I have surveyed and mapped the property described above and the within map is a true and correct representation of the exterior boundaries of the land surveyed and that I have fully complied with the provisions of Chapter AE 7 of the Wisconsin Administrative Code to the best of my knowledge and belief.

Garold A. Sime
 GAROLD A. SIME, REGISTERED LAND SURVEYOR S-1261
 H. A. Sime & Associates
 P. O. Box 705
 Tomah, Wisconsin 54660
 Dated this 19th day of June, 1987



PROPOSED CENTERLINE CURVE DATA

$\Delta = 39^{\circ} 55' 46''$
 $R = 764.85'$
 $L = 533.02'$
 $D = 7^{\circ} 29' 28''$
 $E = 48.90'$

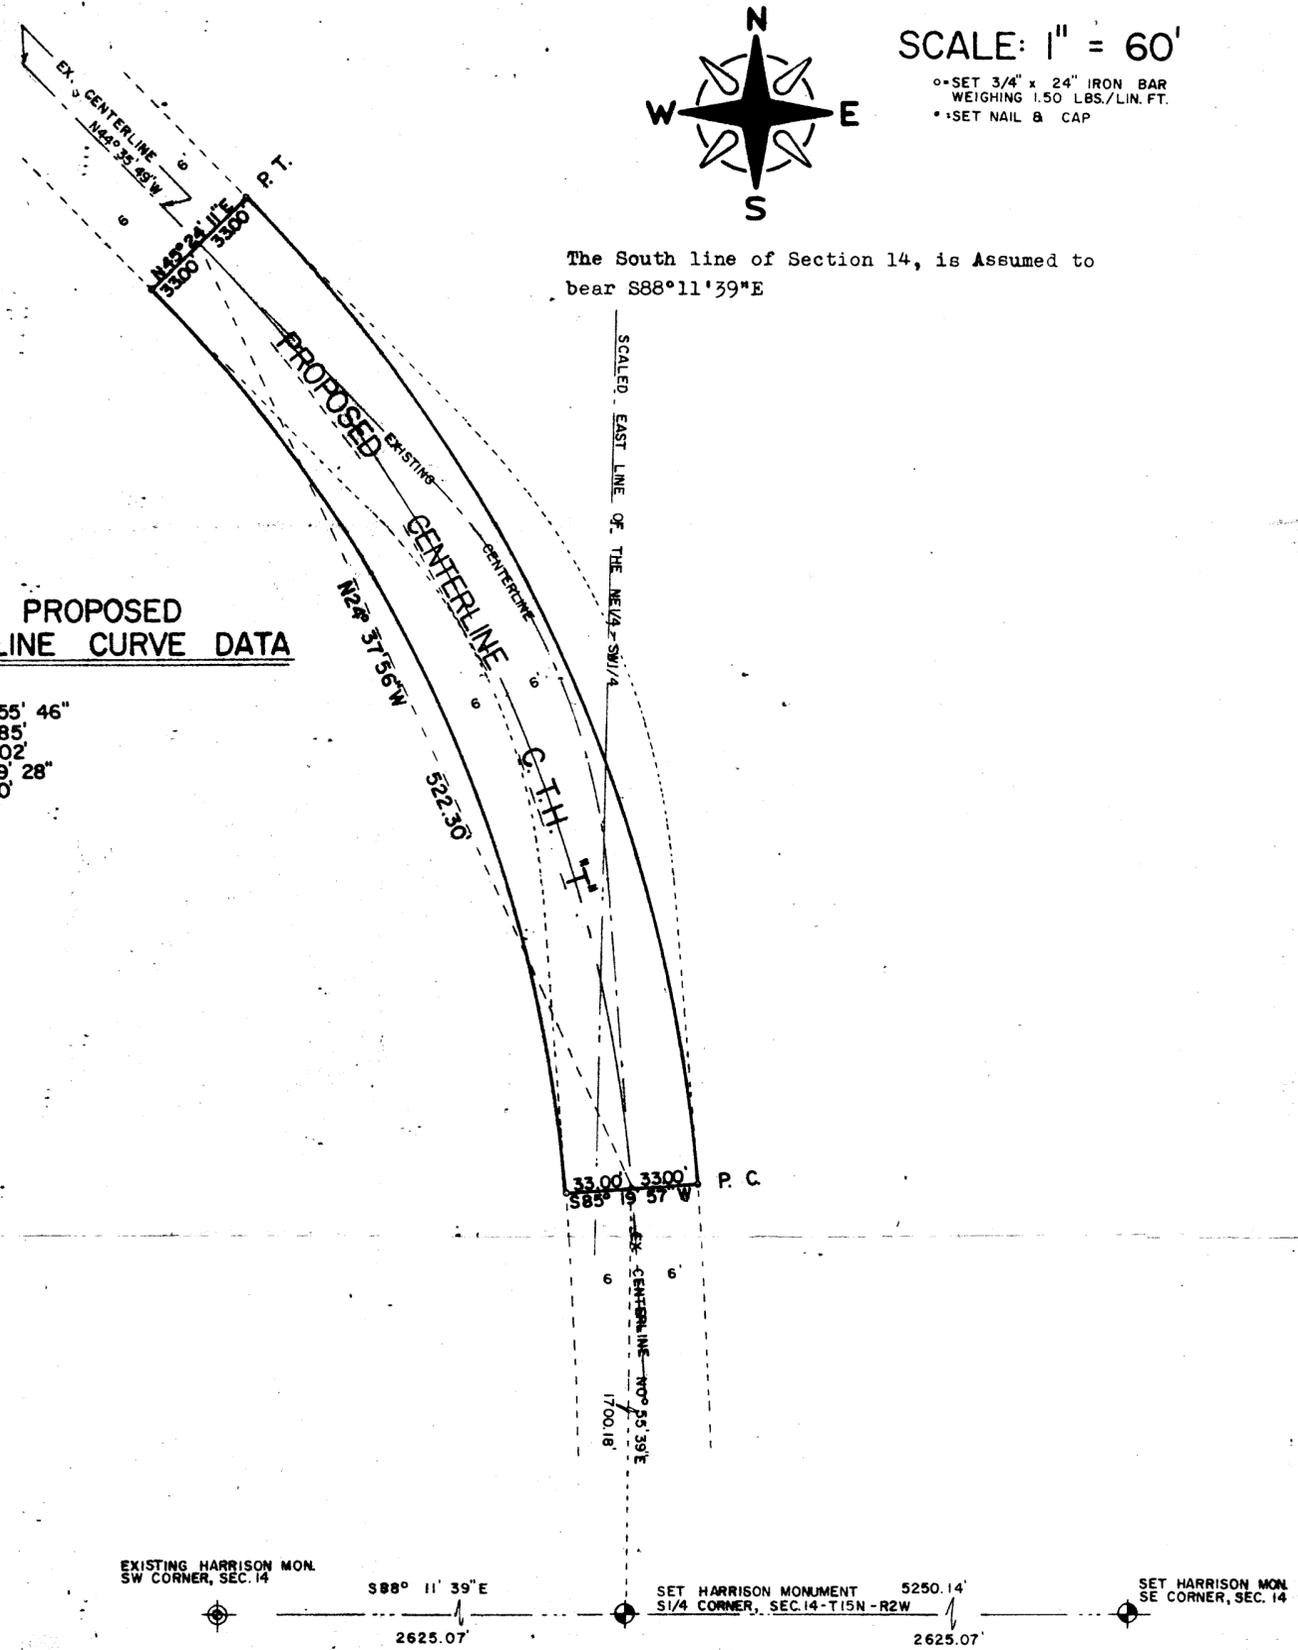

PLAT OF SURVEY
 LOCATED IN THE NE $\frac{1}{4}$ -SW $\frac{1}{4}$ & NW $\frac{1}{4}$ -SE $\frac{1}{4}$,
 SECTION 14, T15N - R2W, TOWN OF SHELDON,
 MONROE COUNTY, WISCONSIN.

CSR 1096