


OFFICE COPY DO NOT REMOVE FROM FOLDER


SCALE : 1" = 200'

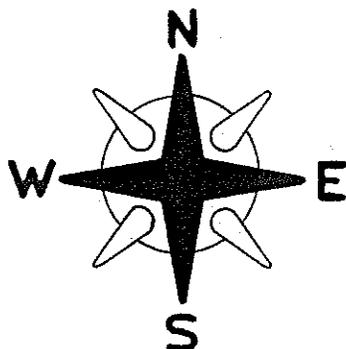

ASSUMED NORTH

(Bearings are assumed and bear 3°± West of Magnetic North as observed in the remonumentation project of the Town of Sheldon in 1978.)

- = Set 11/16"x24" Round iron bar
- ⊕ = HARRISON MARKER
- ⊙ = EX. NAIL AND CAP
- = Found nail and cap in road centerline. Replaced with a 11/16"x24" round iron bar & set 3/4"x24" hexagon iron bars 25' North and South as reference irons.

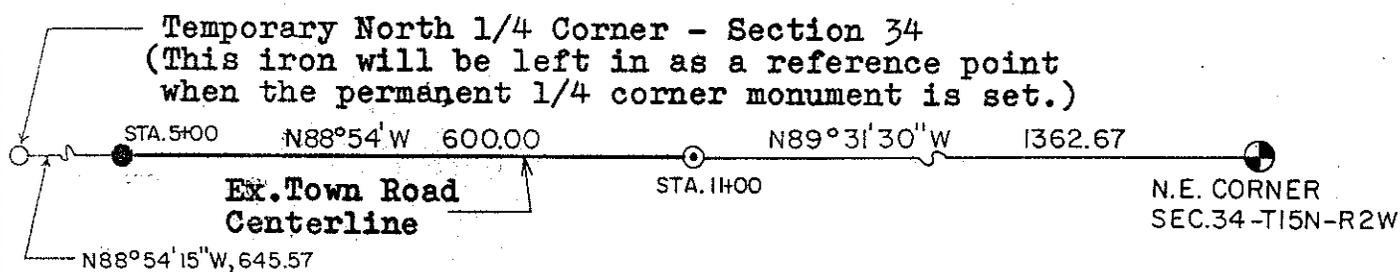

SURVEYOR'S CERTIFICATE:

I, William C. Jung, being a duly qualified Surveyor, do hereby certify that by the order and under the direction of Jeffrey Kronser of Strand and Associates, I have surveyed and mapped the lines shown hereon and the within map is a true and correct representation of said survey to the best of my knowledge and belief.


William C. Jung

WILLIAM C. JUNG, REGISTERED LAND SURVEYOR

H. A. SIME AND ASSOCIATES
Tomah, Wisconsin

July 2, 1980

Revised: Oct. 21, 1980

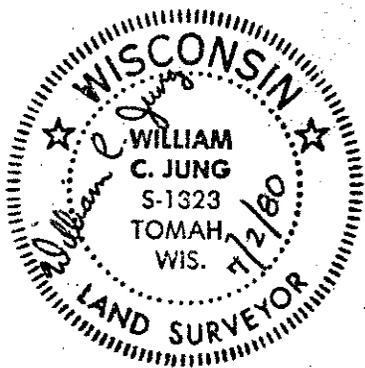

SKETCH OF SURVEY

LOCATED IN T15N-R2W, TOWN OF SHELDON,
MONROE COUNTY, WISCONSIN

(Bridge Job 3-27)

File No. 2870

CSR 1109