


PLAT OF SURVEY

A PARCEL OF LAND LOCATED IN THE SW1/4-NE1/4 OF SECTION 6,
T.15N., R.3W., VILLAGE OF MELVINA, MONROE COUNTY, WISCONSIN

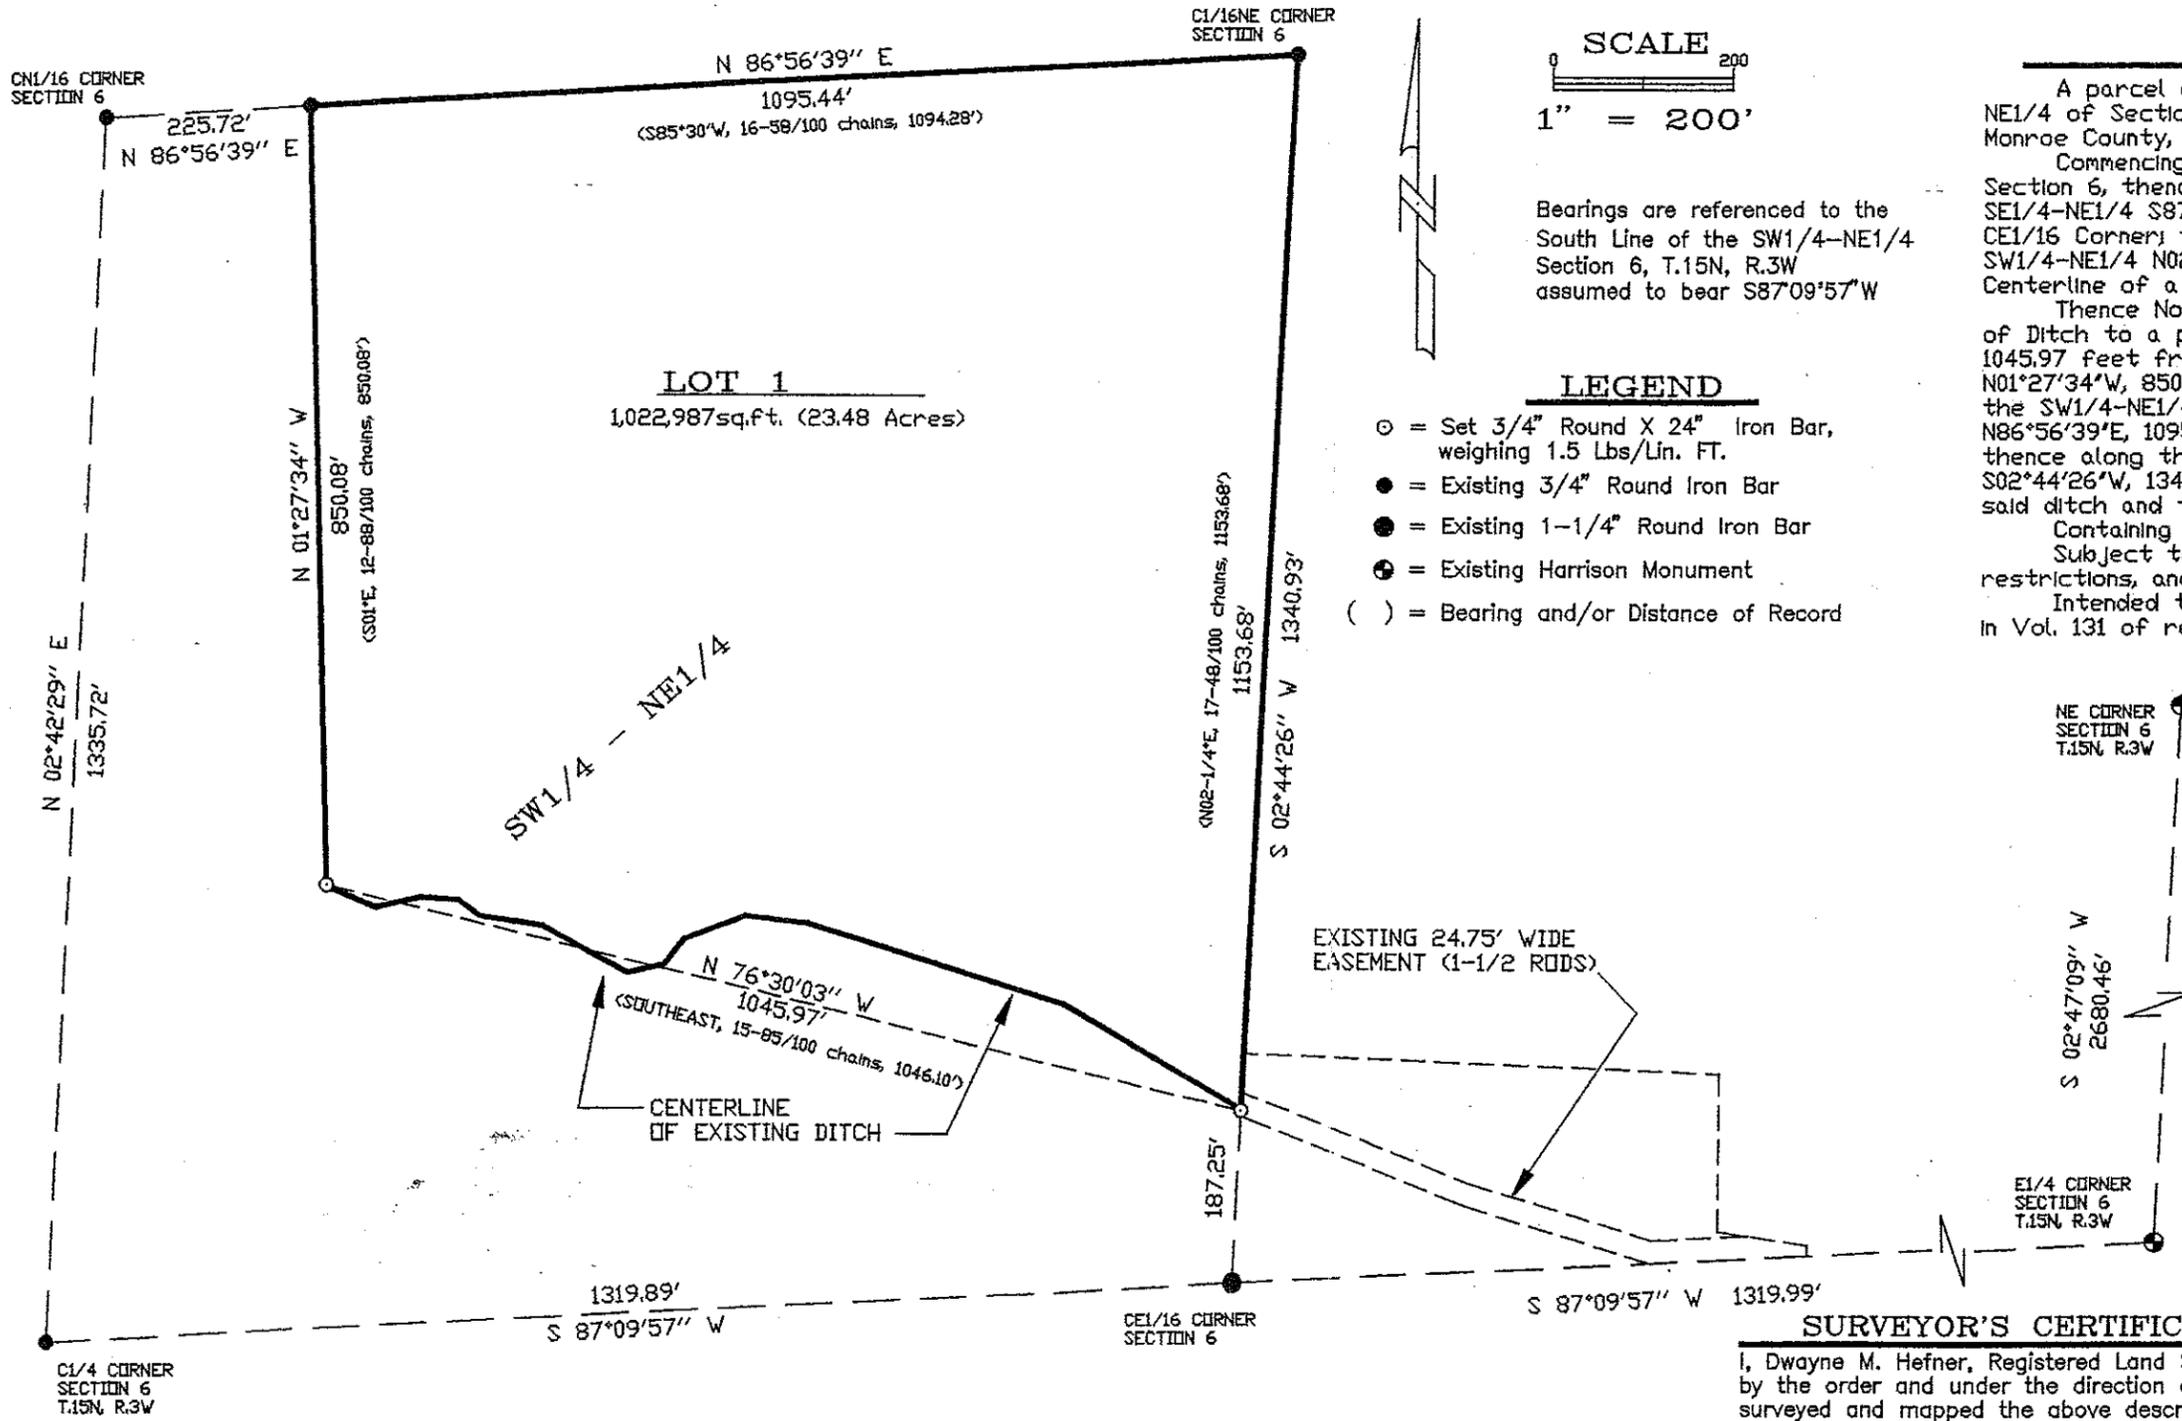

SCALE
1" = 200'


Bearings are referenced to the South Line of the SW1/4-NE1/4 Section 6, T.15N, R.3W assumed to bear S87°09'57"W

LEGEND

- ⊙ = Set 3/4" Round X 24" Iron Bar, weighing 1.5 Lbs/Lin. FT.
- = Existing 3/4" Round Iron Bar
- ⦿ = Existing 1-1/4" Round Iron Bar
- ⊕ = Existing Harrison Monument
- () = Bearing and/or Distance of Record

DESCRIPTION

A parcel of land located in the SW1/4-NE1/4 of Section 6, T.15N, R.3W, Village of Melvina, Monroe County, Wisconsin, described as follows:
Commencing at the East 1/4 Corner of said Section 6, thence along the South Line of the SE1/4-NE1/4 S87°09'57"W, 1319.99 feet to the CE1/16 Corner; thence along the East Line of the SW1/4-NE1/4 N02°44'26"E, 187.25 feet to the Centerline of a Ditch and the Point of Beginning. Thence Northwestery along said Centerline of Ditch to a point which bears N76°30'03"W, 1045.97 feet from the Point of Beginning; thence N01°27'34"W, 850.08 feet to the North Line of the SW1/4-NE1/4; thence along said North Line N86°56'39"E, 1095.44 feet to the CE1/16 Corner; thence along the East Line of the SW1/4-NE1/4 S02°44'26"W, 1340.93 feet to the Centerline of said ditch and the Point of Beginning. Containing 1,022,987sq.ft. (23.48 Acres). Subject to any and all covenants, easements, restrictions, and right-of-way of record. Intended to be the same lands as conveyed in Vol. 131 of records at Pg. 775.

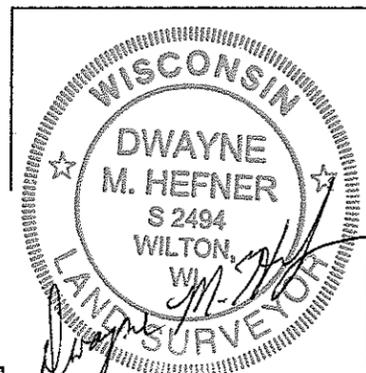

SURVEYOR'S CERTIFICATE

I, Dwayne M. Hefner, Registered Land Surveyor, do hereby certify that by the order and under the direction of JEFF & GEORGINA FARRA I have surveyed and mapped the above described property and that the within map is a true and correct representation of the exterior boundaries of the land surveyed and that I have complied with the provisions of A-E 7 of the Wisconsin Administration Code to the best of my knowledge and belief.

Dwayne M. Hefner
DWAYNE M. HEFNER, Registered Land Surveyor, S-2494

DWAYNE M. HEFNER, R.L.S. FEDDERSEN ENGINEERING & SURVEYING 1400 South Superior Avenue Tomah, Wisconsin 54660 (608) 372-3284 FAX: (608)372-3429	DATE: JULY 27, 2000 PROJ. NO. 2380-F CREW CHIEF: L.A.Handschy DRAWN BY: J.A.Smith	PROJECT FOR: JEFF & GEORGINA FARRA SHT. NO. 1 OF 1
---	--	---