


Plat Of Survey

Located In The S.W.1/4 Of The N.W.1/4 Of Section 15,
T.15N., R.3W., Town Of Jefferson, Monroe County, Wisconsin.

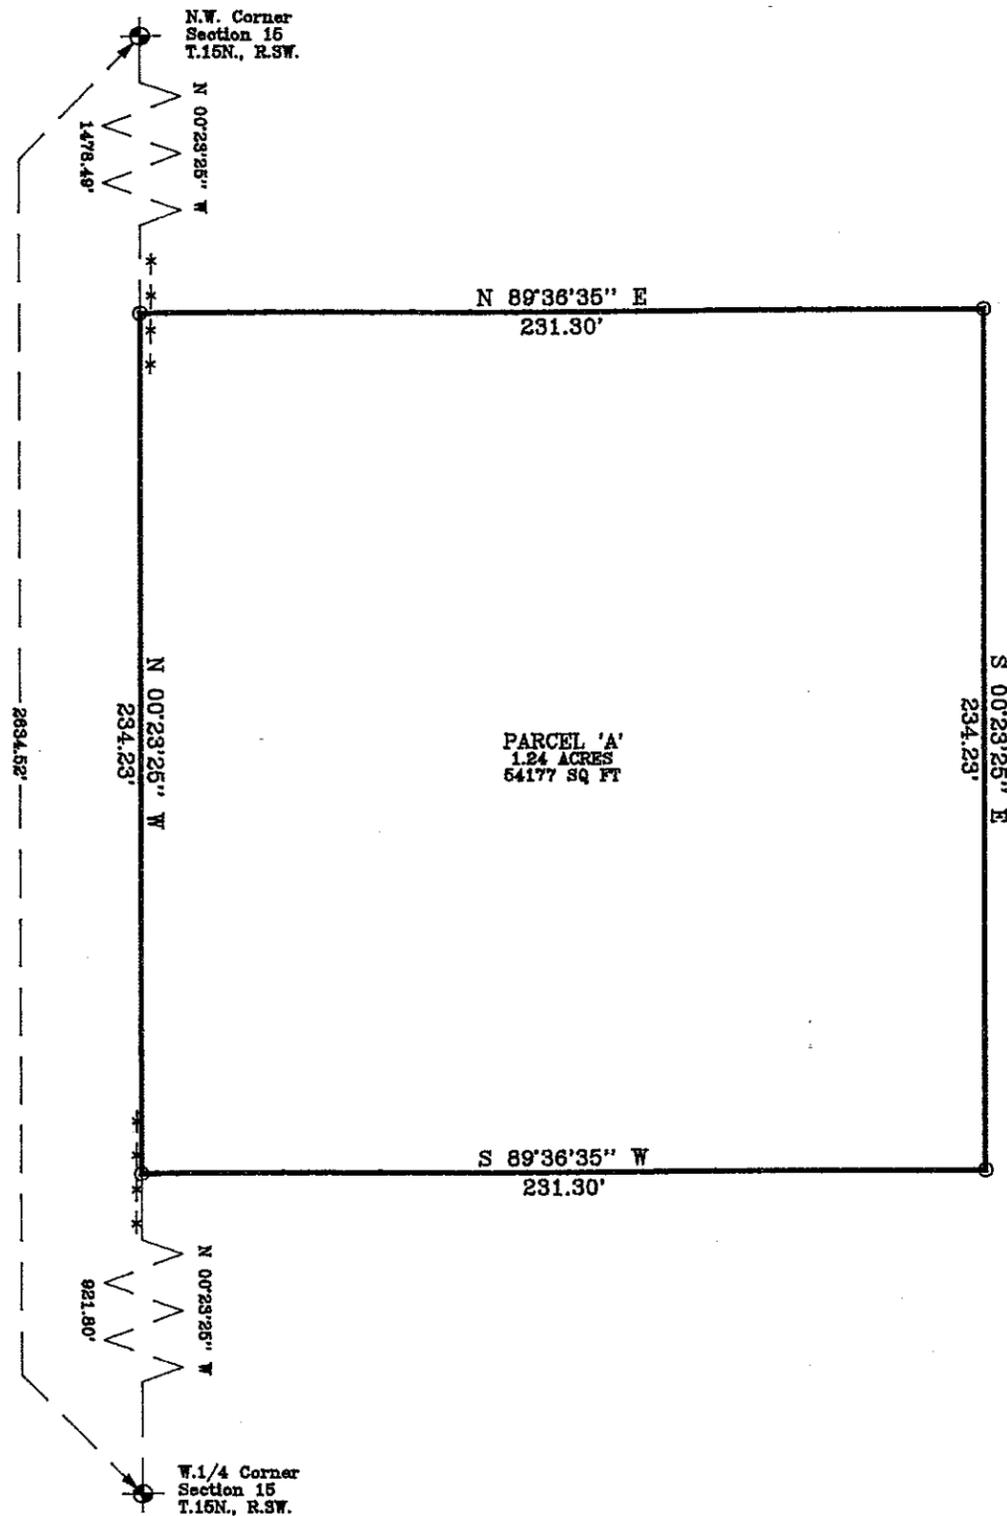

DESCRIPTION

A parcel of land located in the S.W.1/4 of the N.W.1/4 of Section 15, T.15N., R.3W., Town of Jefferson, Monroe County, Wisconsin described as follows:
Commencing at the W.1/4 Corner of Section 15; thence N00°23'25"W along the West line of the S.W.1/4 of the N.W.1/4, 921.80 feet to the point of beginning.
Thence N00°23'25"W along the West line of the S.W.1/4 of the N.W.1/4, 234.23 feet; thence N89°36'35"E, 231.30 feet; thence S00°23'25"E, 234.23 feet; thence S89°36'35"W, 231.30 feet to the point of beginning.
Subject to any easements, right-of-ways or restrictions of record.


Notes: Not all fence lines are shown.

Surveyed lines do not determine property rights in regards to fences.

All lands to the West are owned by same person purchasing Parcel 'A'

SURVEYOR'S CERTIFICATE


I, Rodney H. Maxwell, Registered Land Surveyor, hereby certify that this Survey is correct to the best of my knowledge and belief.

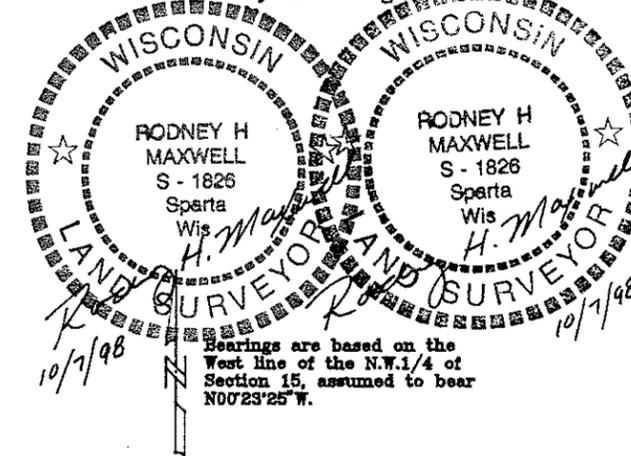

Rodney H. Maxwell
Rodney H. Maxwell
MAXWELL SURVEYING
7457 Highway 16, Suite C
Sparta, Wisconsin

LEGEND

- ⊙ = Found Harrison Monument
- ⊙ = Set 3/4" X 24" Iron Rod
- () = Recorded Data.

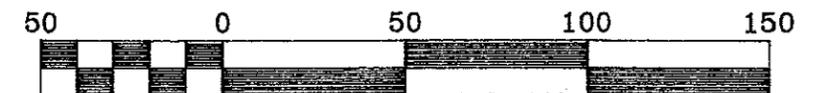

Scale 1" = 50'

DRAWN BY: L. Johns DATE: 7 October 1998 DWG. NO.:	APPROVED BY: R. Maxwell PROJ. NO. 98-10-03 DWG.	REVISIONS	PROJECT Gordon Geier	SHT. NAME	SHT. NO.
---	---	-----------	-------------------------	-----------	----------

CSR 1128