



PLAT OF SURVEY

LOCATED IN THE PART OF THE SE-NE OF SECTION 21, T15N, R3W, TOWN OF JEFFERSON, MONROE COUNTY, WISCONSIN.

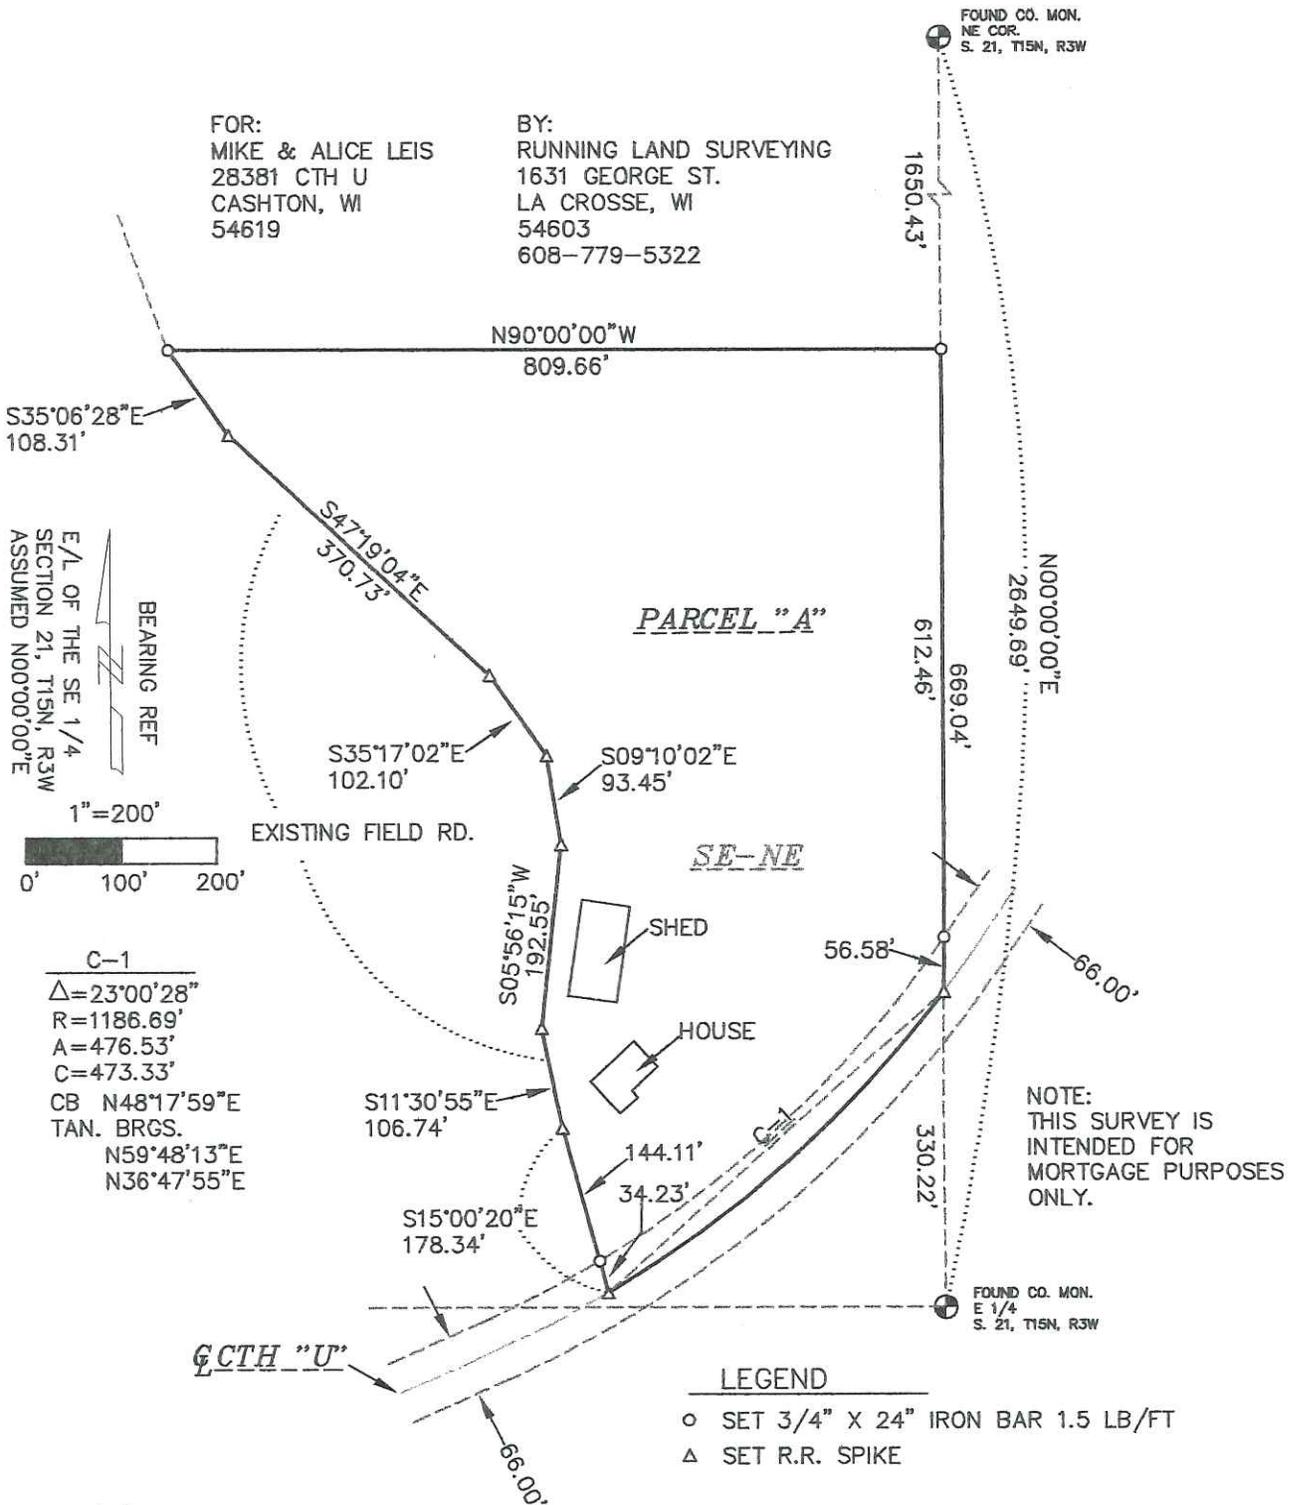

FOR:
MIKE & ALICE LEIS
28381 CTH U
CASHTON, WI
54619

BY:
RUNNING LAND SURVEYING
1631 GEORGE ST.
LA CROSSE, WI
54603
608-779-5322

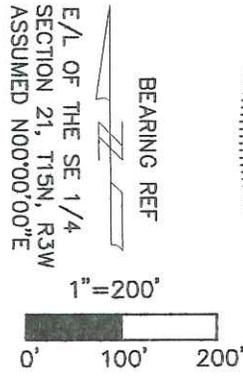

C-1
Δ=23°00'28"
R=1186.69'
A=476.53'
C=473.33'
CB N48°17'59"E
TAN. BRGS.
N59°48'13"E
N36°47'55"E

NOTE:
THIS SURVEY IS
INTENDED FOR
MORTGAGE PURPOSES
ONLY.

LEGEND

○ SET 3/4" X 24" IRON BAR 1.5 LB/FT
△ SET R.R. SPIKE

PARCEL "A"
LOCATED IN THE PART OF THE SE-NE OF SECTION 21, T15N, R3W, TOWN OF JEFFERSON, MONROE COUNTY, WISCONSIN, DESCRIBED AS FOLLOWS:
COMMENCING AT THE EAST 1/4 CORNER OF SAID SECTION 21; THENCE N00°00'00"E ALONG THE EAST LINE OF SAID NORTHEAST 1/4 330.22 FEET TO THE CENTERLINE OF CTH "U", AND THE POINT OF BEGINNING; THENCE CONTINUING N00°00'00"E ALONG SAID EAST LINE 669.04 FEET; THENCE N90°00'00"W 809.66 FEET; THENCE S35°06'28"E 108.31 FEET; THENCE S47°19'04"E 370.73 FEET; THENCE S35°17'02"E 102.10 FEET; THENCE S09°10'02"E 93.45 FEET; THENCE S05°56'15"W 192.55 FEET; THENCE S11°30'55"E 106.74 FEET; THENCE S15°00'20"E 178.34 FEET TO A POINT ON A 1186.69 FOOT RADIUS CURVE, CONCAVE NORTHWESTERLY, ON THE CENTERLINE OF SAID CTH "U"; THENCE ALONG THE ARC OF SAID CURVE, THE CHORD OF WHICH BEARS N48°17'59"E AND MEASURES 473.33 FEET TO THE POINT OF BEGINNING.
PARCEL CONTAINS 435,732± S.F. OR 10.00± ACRES.
PARCEL SUBJECT TO ANY EASEMENTS, RESTRICTIONS, COVENANTS, OR RIGHTS OF WAY OF RECORD.

I, CHRISTIAN J. RUNNING, RLS 2558, HEREBY CERTIFY THAT THIS SURVEY IS CORRECT TO THE BEST OF MY KNOWLEDGE AND BELIEF.


CHRISTIAN J. RUNNING
RLS 2558
1/11/08



CSR 1135