


PLAT OF SURVEY - DAHL/OLSON

THE NORTHEAST QUARTER OF THE SOUTHEAST QUARTER (NE/SE) AND PART OF THE SOUTHEAST QUARTER OF THE NORTHEAST QUARTER (SE/NE) OF SECTION 4, TOWNSHIP 15 NORTH, RANGE 4 WEST, TOWN OF PORTLAND, MONROE COUNTY, WISCONSIN, DESCRIBED AS FOLLOW; BEGINNING AT THE EAST QUARTER CORNER OF SAID SECTION 4; THENCE ALONG THE EAST LINE OF SAID NE/SE S00°53'09"W 1297.33 FEET TO THE SOUTHEAST CORNER OF SAID NE/SE; THENCE ALONG THE SOUTH LINE OF SAID NE/SE N89°52'16"W 1321.00 FEET TO THE SOUTHWEST CORNER OF SAID NE/SE; THENCE ALONG THE WEST LINE OF SAID NE/SE N00°53'16"E 1304.33 FEET TO THE NORTHWEST CORNER OF SAID NE/SE; THENCE ALONG THE SOUTH LINE OF SAID SE/NE S89°34'02"E 858.00 FEET TO THE EAST LINE OF SAID SE/NE; THENCE ALONG THE EAST LINE OF SAID SE/NE S00°20'18"W 132.00 FEET TO THE POINT OF BEGINNING. PARCEL CONTAINS 42.04 ACRES. PARCEL IS SUBJECT TO AND TOGETHER WITH ALL COVENANTS, EASEMENTS, AND RESTRICTIONS IMPLIED OR RECORDED.

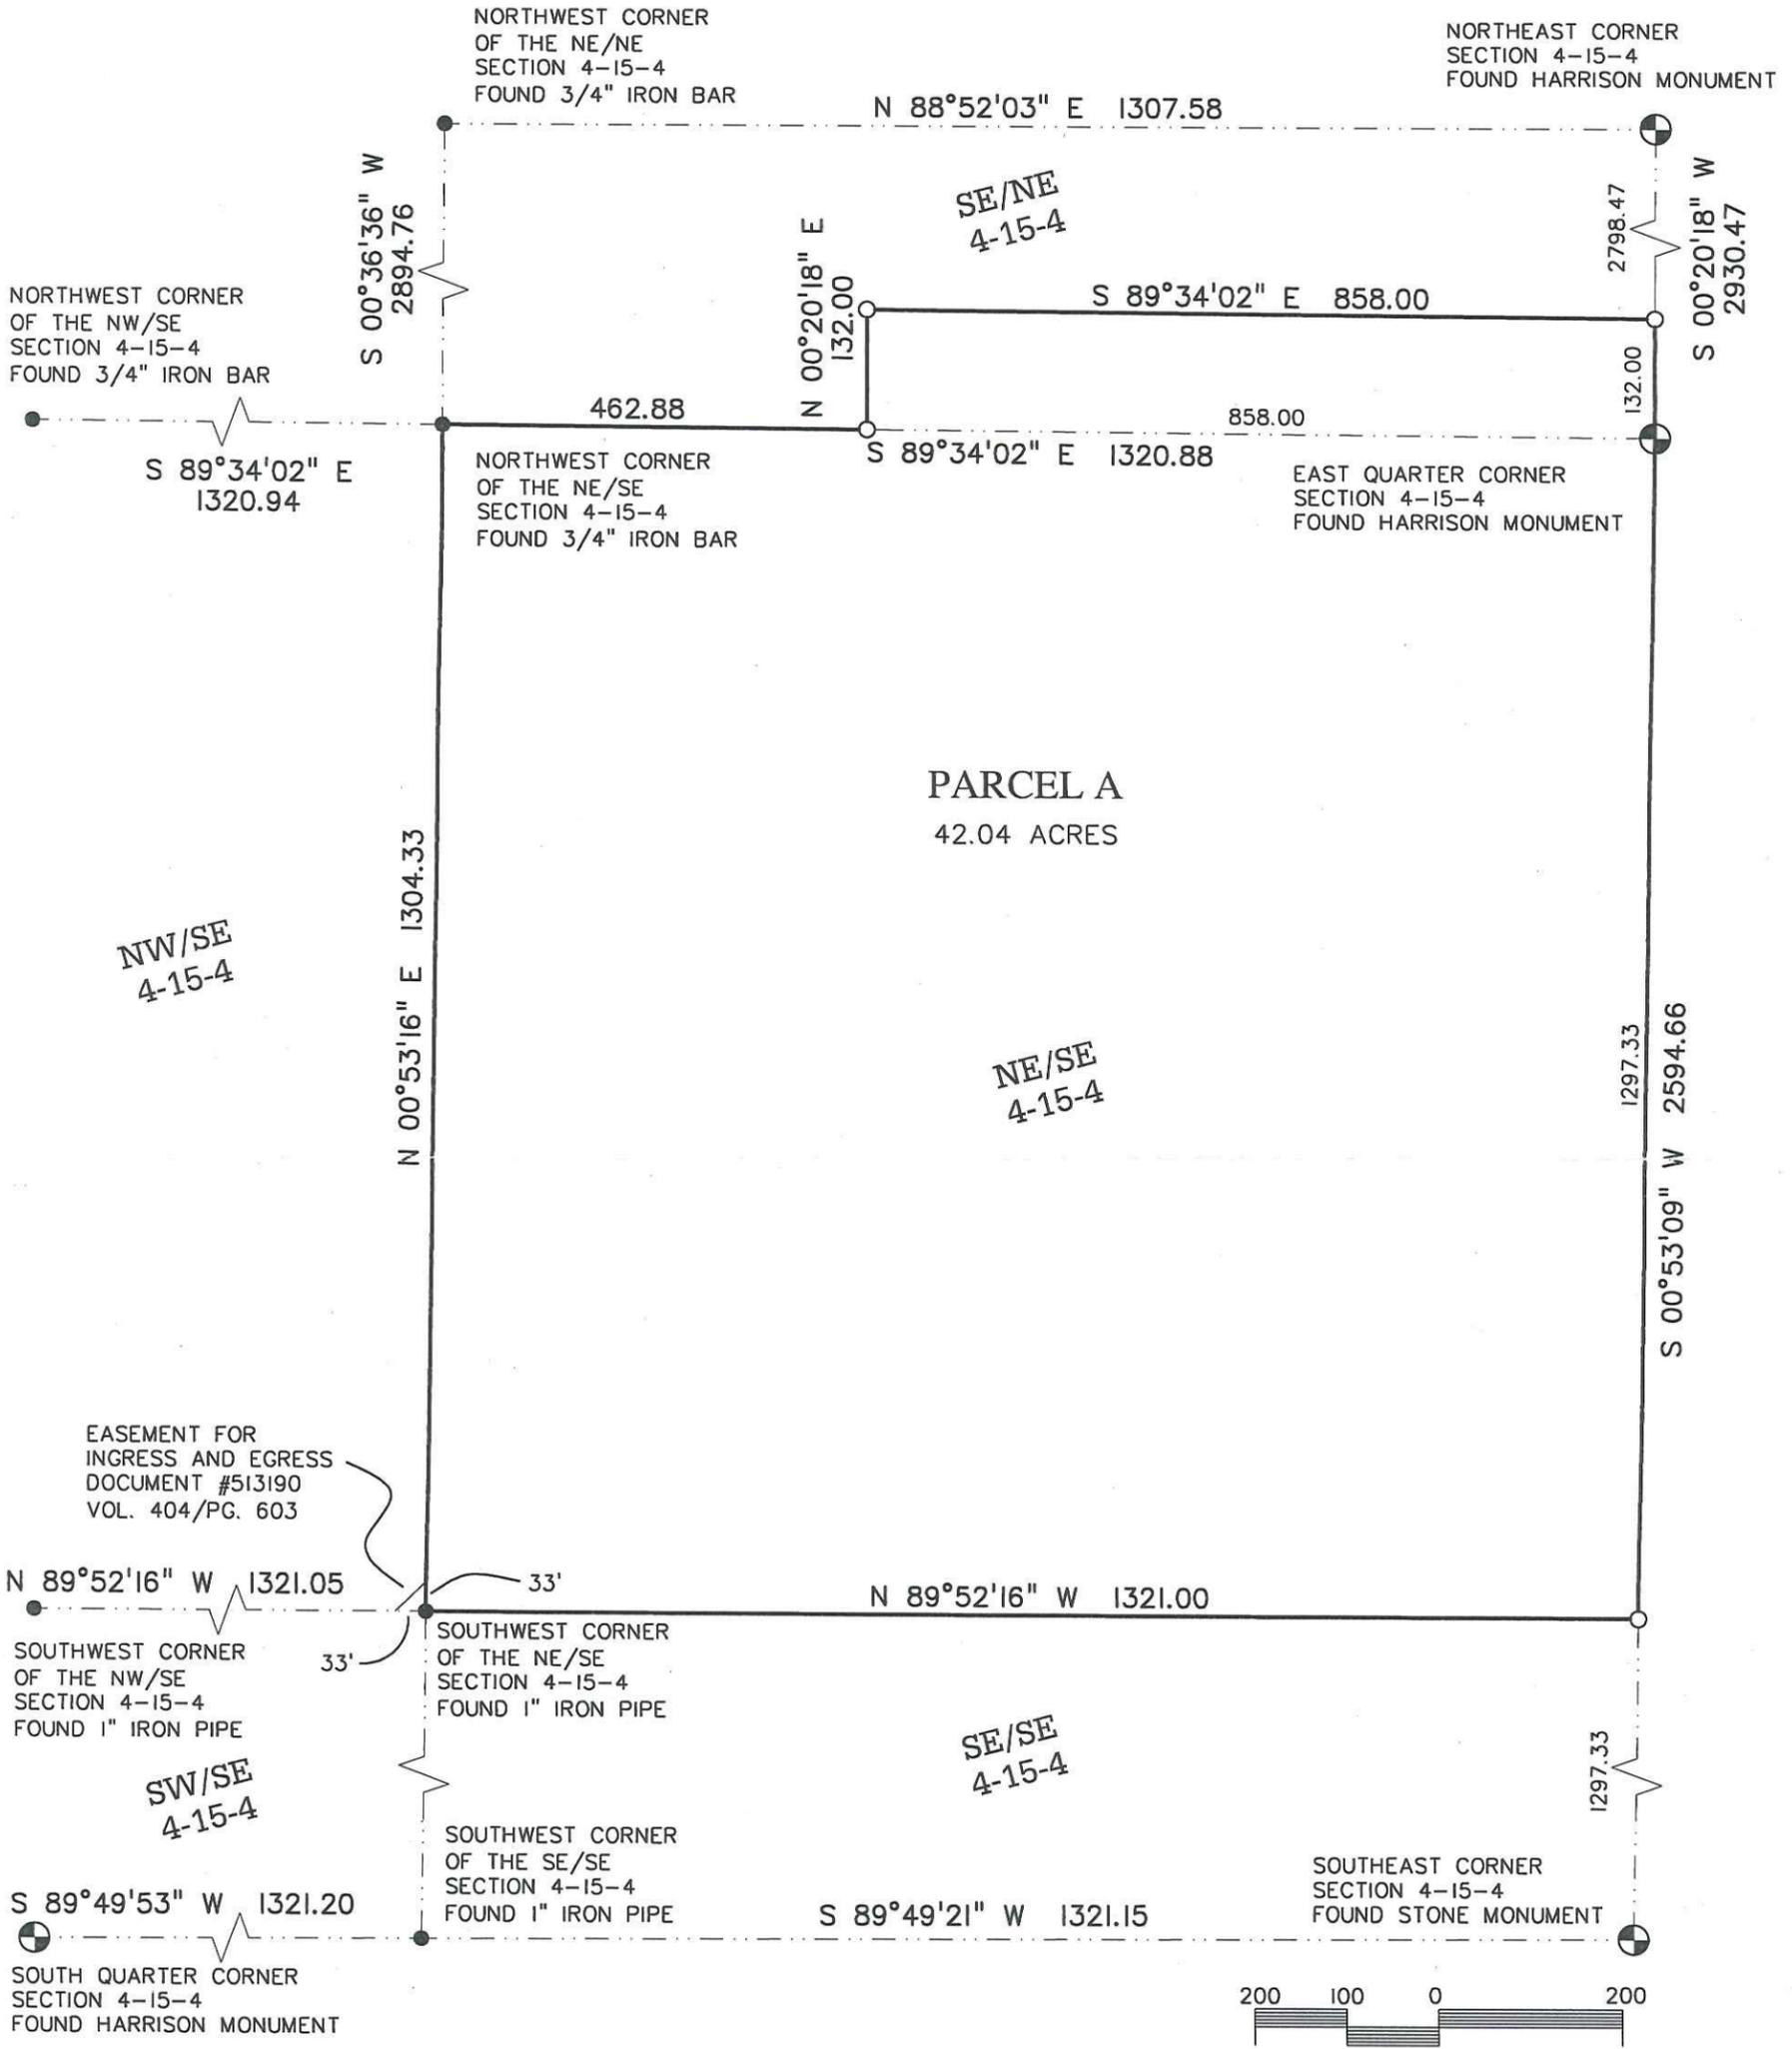

CERTIFICATE

I, PAUL E. FAIRCHILD, REGISTERED LAND SURVEYOR #2058, HEREBY CERTIFY THAT I HAVE SURVEYED AND MAPPED THE ABOVE PARCEL AT THE DIRECTION OF HARRY DAHL, AND THE ATTACHED SURVEY MAP IS TRUE AND CORRECT TO THE BEST OF MY KNOWLEDGE AND BELIEF.

- LEGEND
- ⊕ U.S. GOVERNMENT CORNER
 - SET 3/4" x 18" IRON BAR (1.5 LBS/LIN FT)
 - FOUND 3/4" IRON BAR (UNLESS NOTED)

PARAGON ASSOCIATES
 SURVEYING. ENGINEERING. LANDSCAPE ARCHITECTURE
 744 Moore Street, La Crosse, WI 54603
 Tel. 608.781.3110 Fax. 608.781.3197 Paragon-Assoc.biz



BASIS FOR BEARINGS
THE SOUTH LINE OF THE NE/SE QUARTER OF SECTION 4, T15N, R4W. ASSUMED TO BEAR S89°52'16"E. (MONROE COUNTY COORDINATE SYSTEM)