


Line Re-Survey

Located In The SW1/4 Of The SE1/4 Of Section 12, T15N, R4W, Town Of Portland, Monroe County, Wisconsin

SURVEYOR'S CERTIFICATE

I, Stephen J Solberg, Registered Land Surveyor, hereby certify that this Survey is correct to the best of my knowledge and belief.

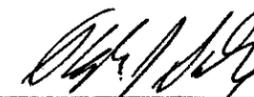

Stephen J Solberg RLS 1846
Eagle Ridge Surveying
PO Box 213
Wilton, Wisconsin

DESCRIPTION

A line along an existing terraced dike located in the SW1/4 of then SE1/4 of Section 12, T15N, R4W, Town of Portland, Monroe County, Wisconsin described as follows:

Commencing at the S 1/4 Corner of Section 12;
thence N 89°26'31" E, 914.70 feet to an existing 3/4" Iron Rod;
thence N 38°39'51" E, 69.36 to the point of beginning.

Thence N 24°19'38" W, 57.46 feet;
thence N 29°46'56" W, 32.75 feet;
thence N 31°45'57" W, 62.59 feet;
thence N 28°58'58" W, 63.29 feet;
thence N 31°22'48" W, 68.82 feet;
thence N 31°36'30" W, 55.57 feet;
thence N 25°26'31" W, 10.60 feet and thereby terminating.



The purpose of this survey is to monument the Plat of Survey, completed by R. Maxwell, dtd 9/28/02. That survey was not monumented at that time due to court litigation.



Bearings are based on the South line of the SE1/4 of Section 12, recorded to bear S 88°01'32" E

LEGEND

- ⊕ = Found Harrison Monument
- = Found 3/4" Iron Rod
- = Set 3/4" X 18" Iron Rod
- () = Recorded Data.

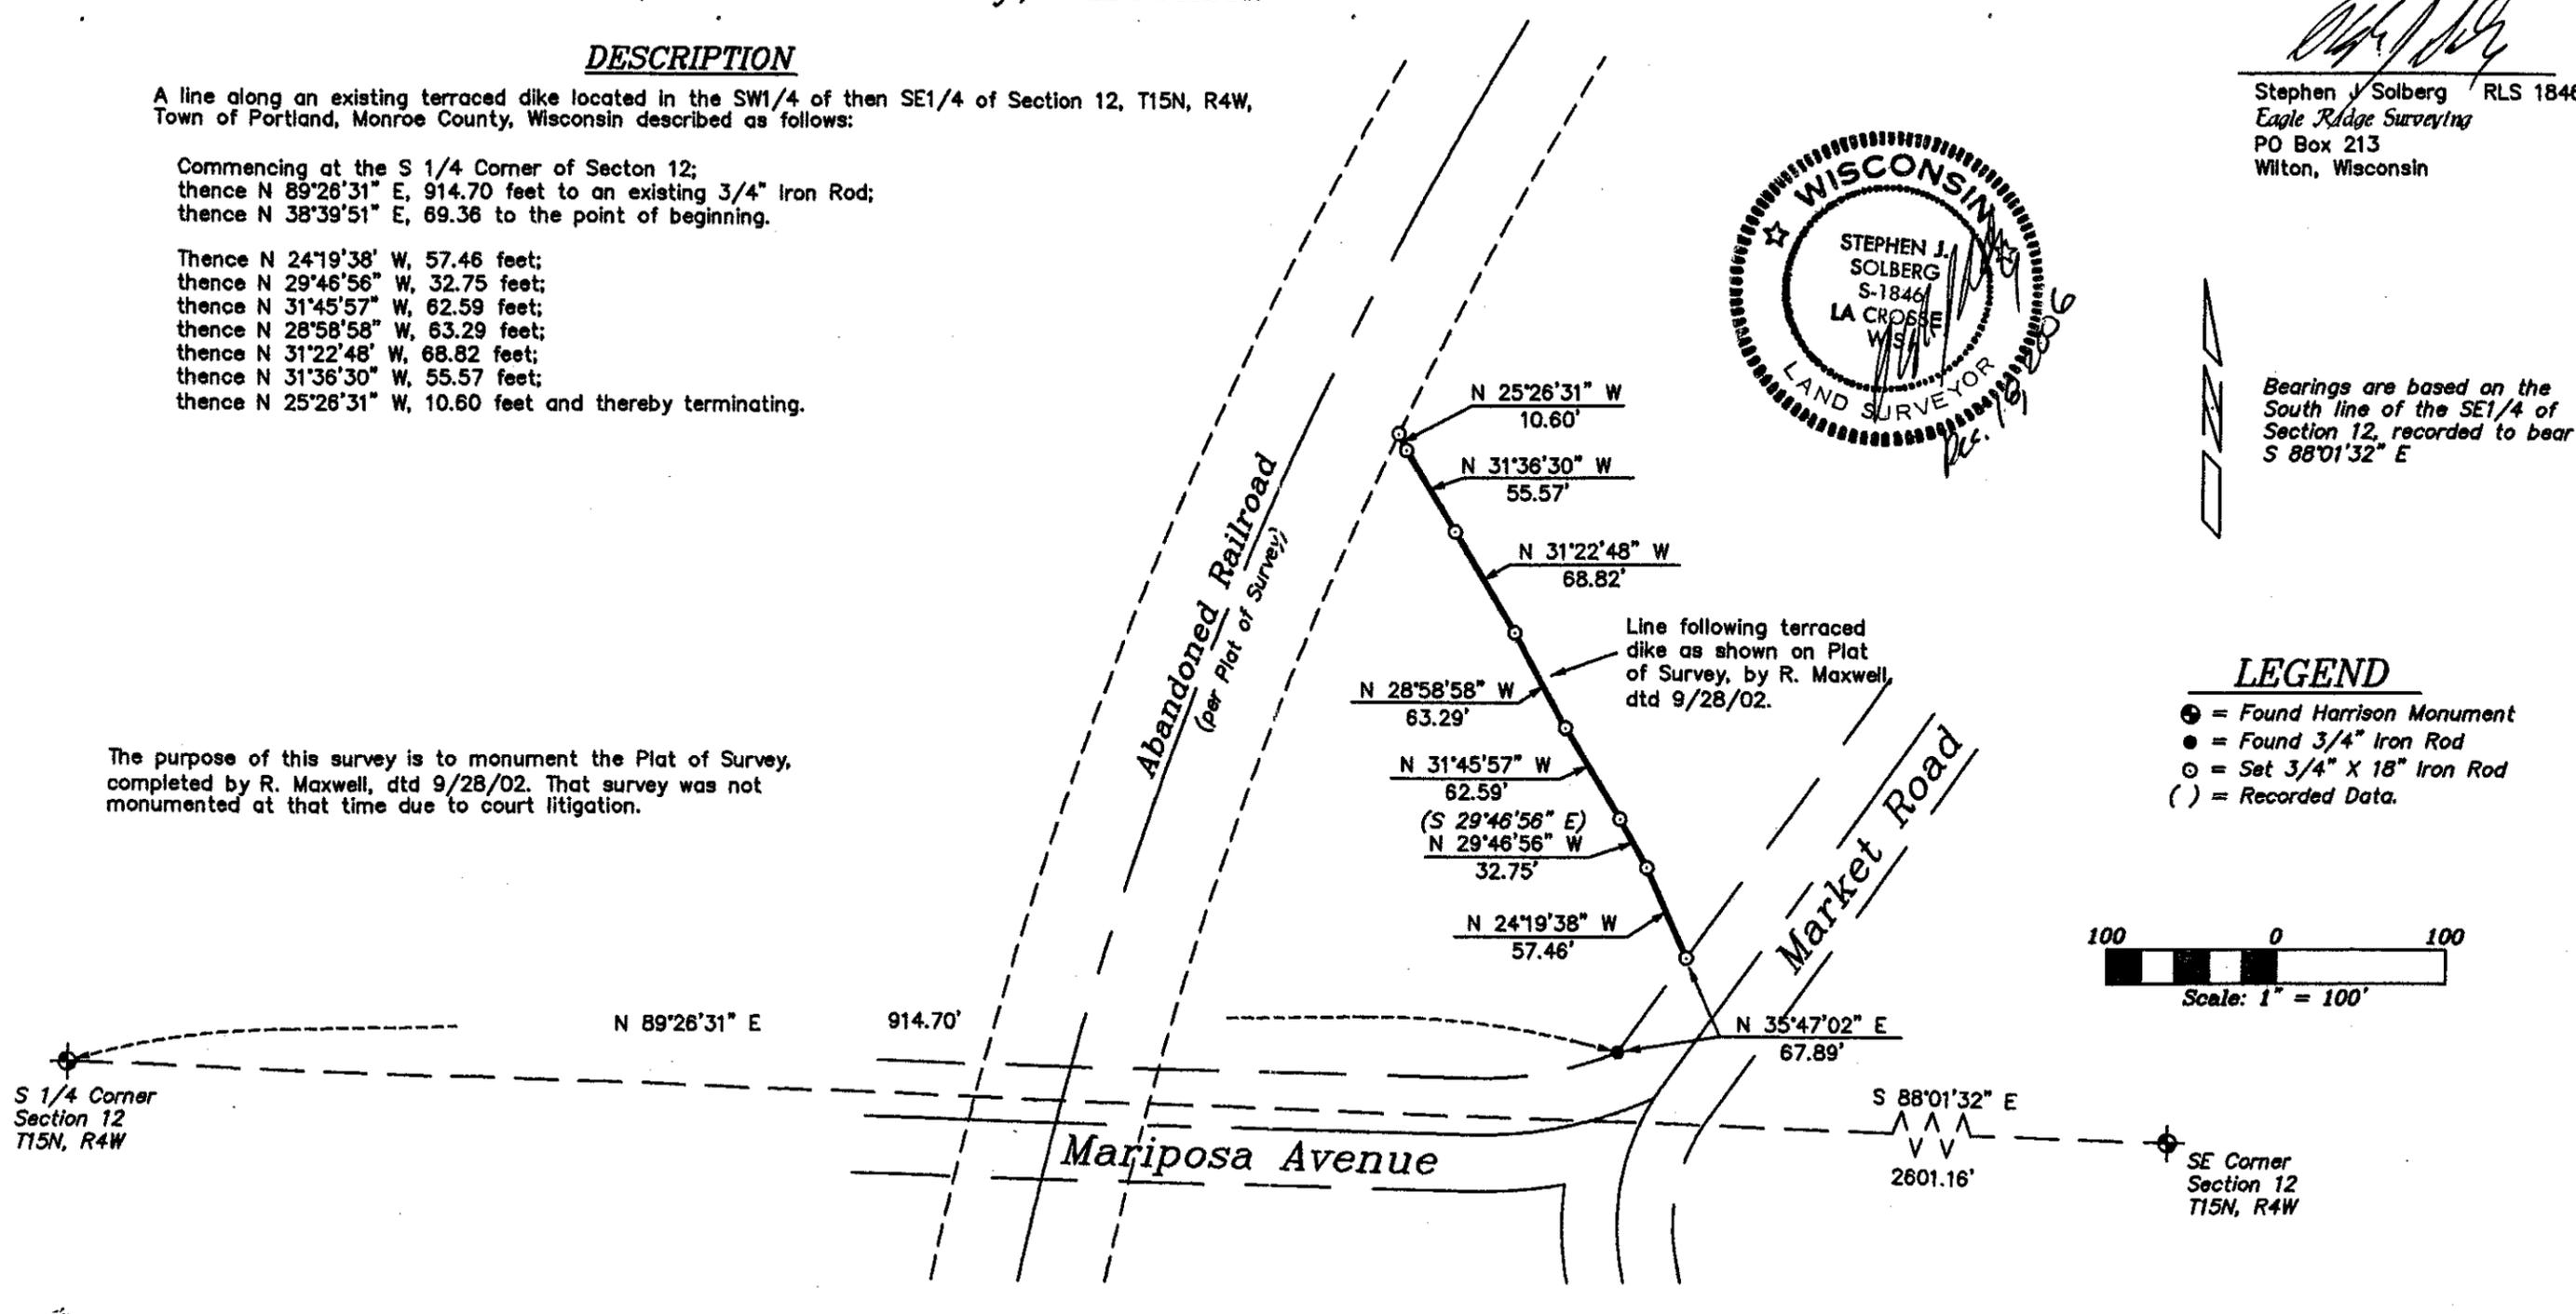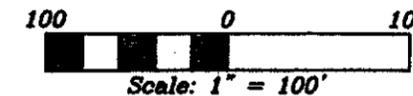

DRAWN BY: L. Johns DATE: 18 December 2006 DWG. NO.:	APPROVED BY: S. Solberg PROJ. NO. 06-11-08 & 02-07-17 DWG.	REVISIONS	PROJECT Mike Hansen	SHT. NAME	SHT. NO.
---	--	-----------	------------------------	-----------	----------