
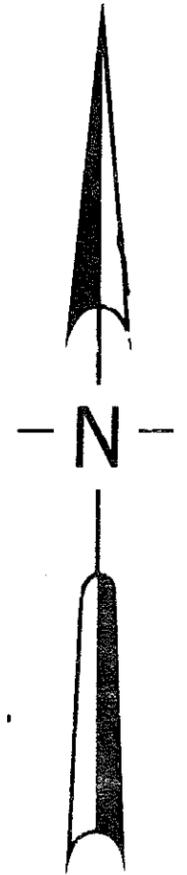


This survey is tied to a Certified Survey by F.W. Zietlow, dated 10-1-71, in the following manner: the locations of the NW and SW road irons were determined with a metal locator, (1") and the iron at the road angle is flush with road (top bent). Placed P.K. nail over SW iron, angle checks to NW corner; distance: P.K. - iron = 414.64'; bearing = N 20°22'25" E, compares to N 16°00' E 414.75'. The road angle iron bears S 49°38'17" W 328.10' from the iron pipe at the SW corner of this survey.

ALSO, found iron similar to iron on C.S.M., located in the road centerline, bears N 82°48'32" E 137.89' from the SW corner iron pipe; (could find no record of this iron)

Harrison Monument Set East 1/4 Corner Section 16-15-4

Bearings are based on assigning the occupied East line of the SE 1/4 the bearing of N 00°00'00" E.

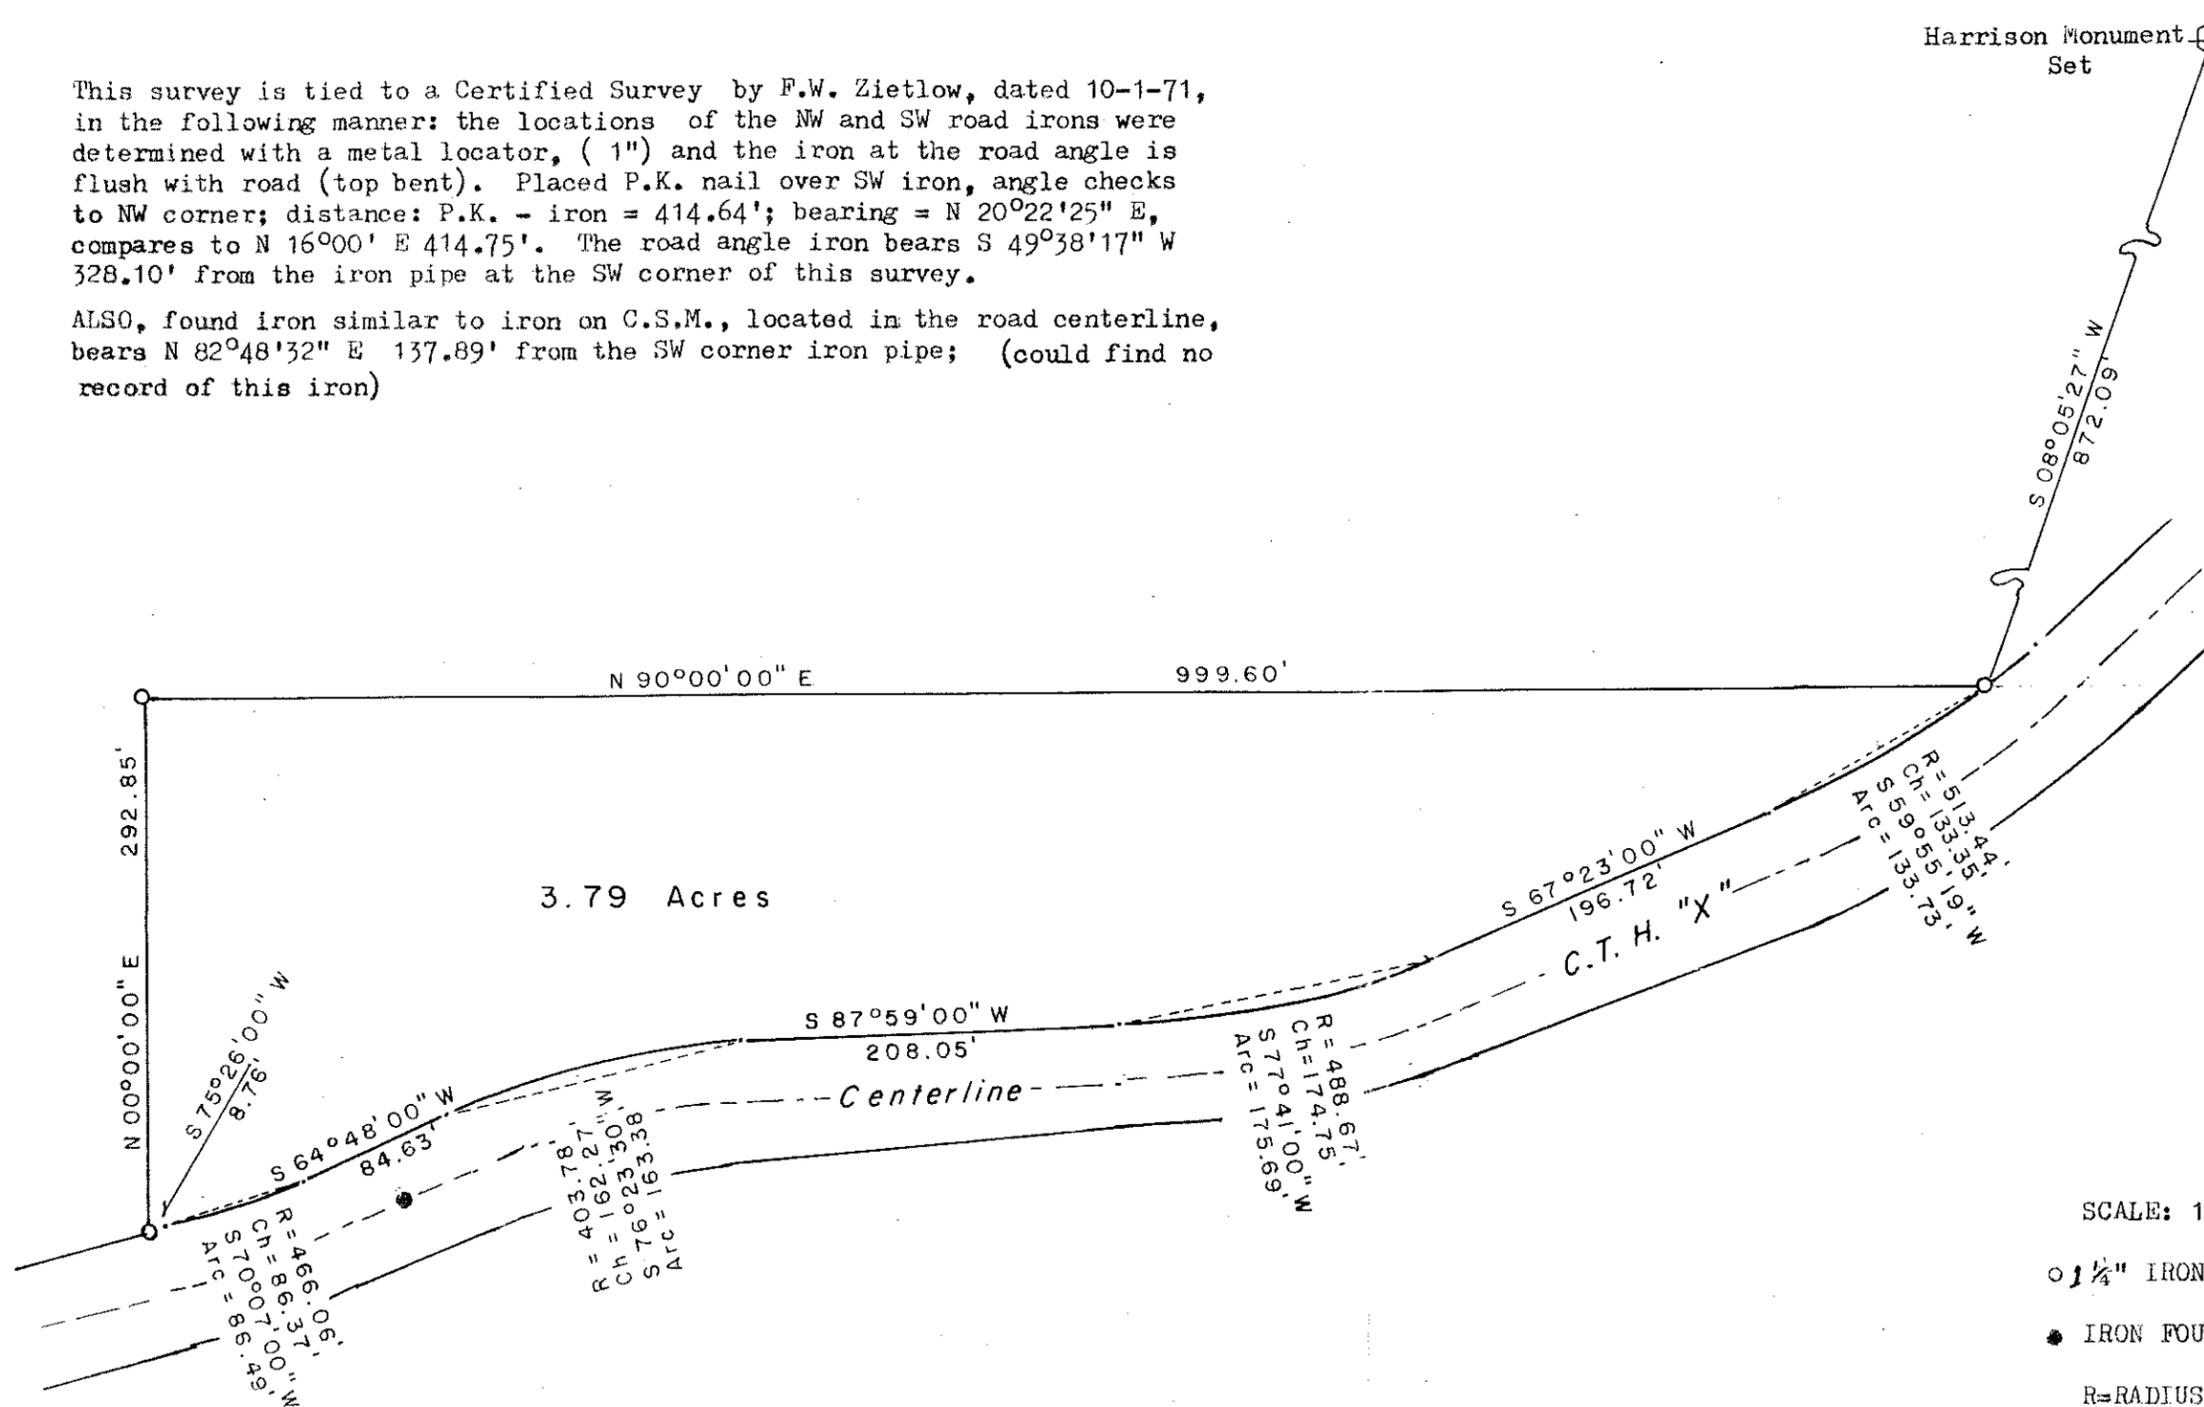

SCALE: 1" = 100'

○ 1 1/4" IRON PIPE SET

● IRON FOUND

R=RADIUS; Ch=CHORD

SURVEYOR'S CERTIFICATE

I, F. Curtis Crook, Registered Land Surveyor, hereby certify that I have complied with State laws while conducting this survey, and that this map and accompanying description are correct and true representations thereof, to the best of my knowledge and belief.

*F. Curtis Crook* 1-30-87  
 F. Curtis Crook R.L.S. #1292



(part of Katherine Martin farm)  
 Survey for Bruce Martin  
 Part of the NE-SE Sec. 16 T15N R4W  
 Town of Portland,  
 Monroe Co., Wis.

**CSR 1183**