


PLAT OF SURVEY

LOCATED IN PART OF THE NW 1/4 OF THE SE 1/4 OF SECTION 21, TOWN 15 NORTH, RANGE 4 WEST, TOWN OF PORTLAND, MONROE COUNTY, WISCONSIN.

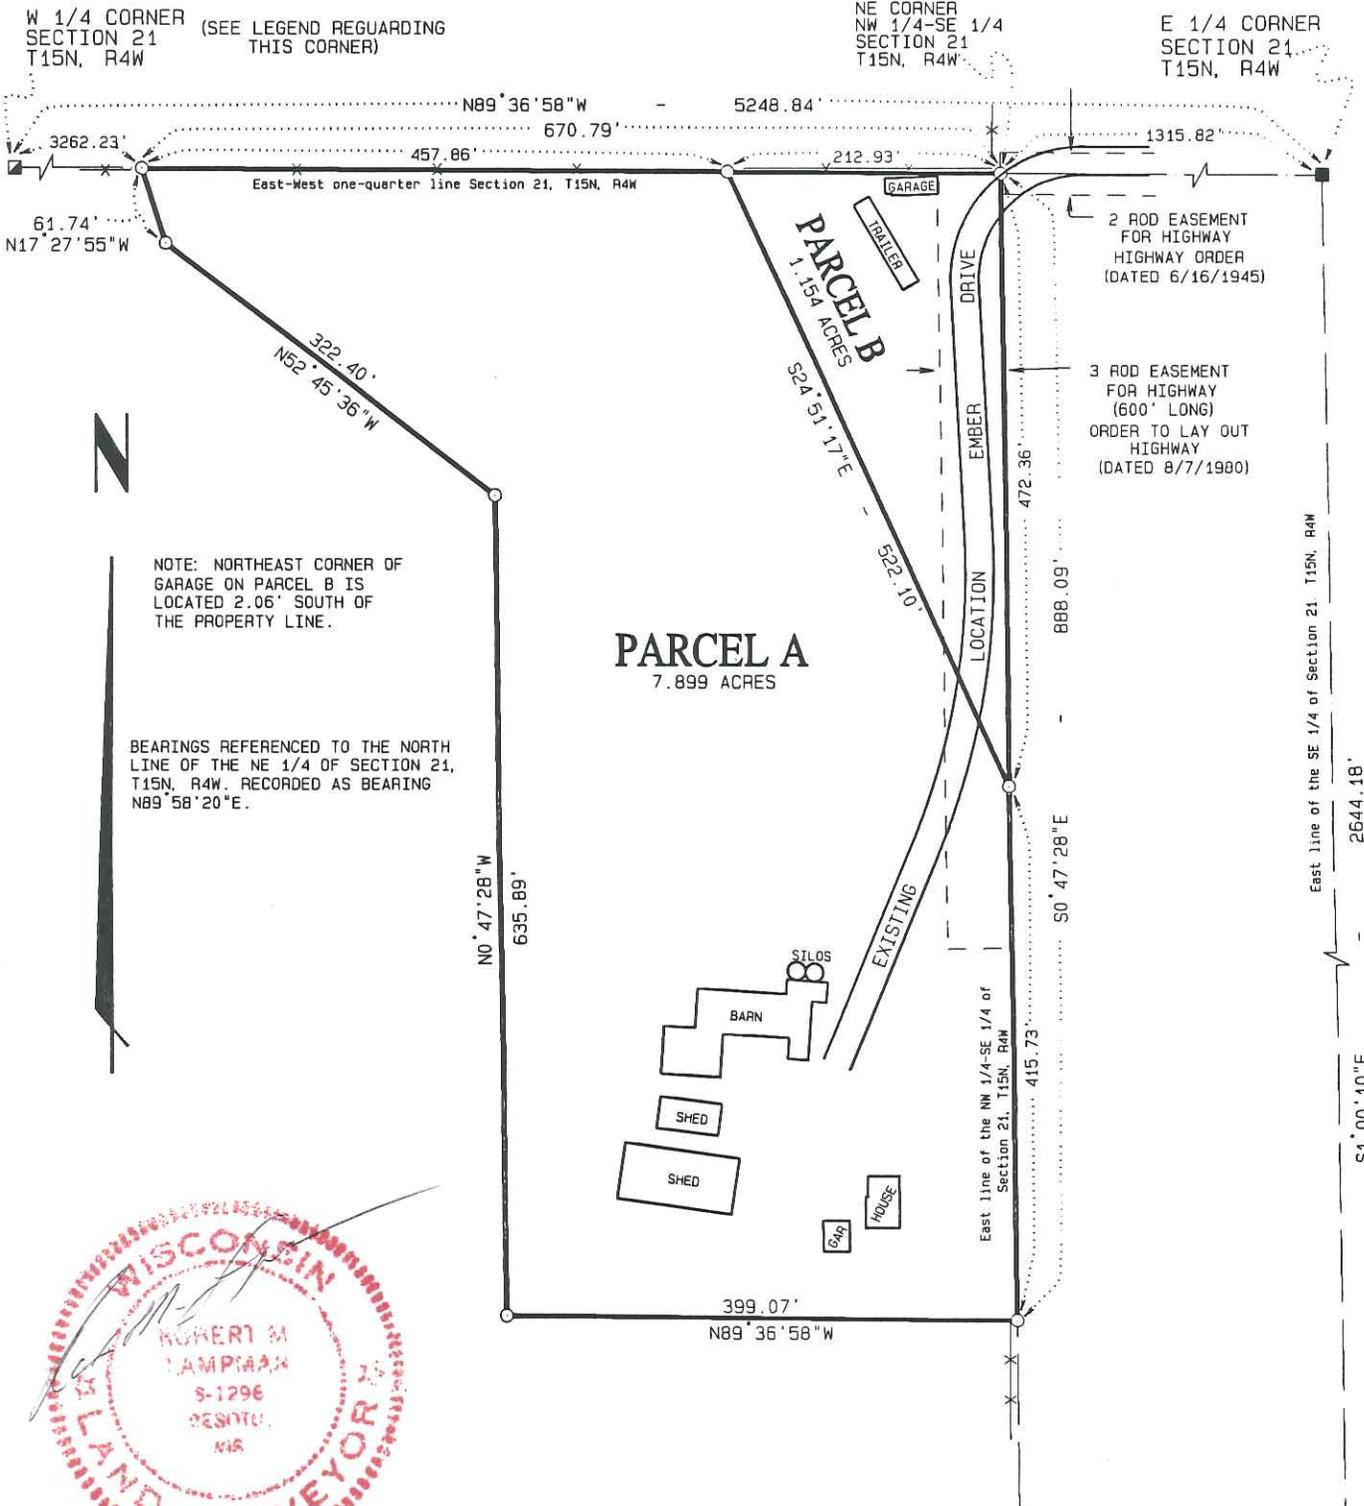

NOTE: NORTHEAST CORNER OF GARAGE ON PARCEL B IS LOCATED 2.06' SOUTH OF THE PROPERTY LINE.

BEARINGS REFERENCED TO THE NORTH LINE OF THE NE 1/4 OF SECTION 21, T15N, R4W, RECORDED AS BEARING N89°58'20"E.



- LEGEND:**
- EXISTING HARRISON MONUMENT
 - ▣ FOUND HARRISON MONUMENT - DISTURBED WITH TOP BROKEN OFF (SET SPIKE AT TRUE LOCATION BY TIES AND USED LOCATION ESTABLISHED BY TIES FOR THIS SURVEY)
 - SET HARRISON MONUMENT
 - SET 3/4" X 30" IRON BAR
 - *— EXISTING FENCE LINE
 - (R.A.) RECORDED DISTANCE

SE CORNER SECTION 21, T15N, R4W

LAMPMAN & ASSOCIATES
 RT. 1, BOX V-31
 DESOTO, WISCONSIN
 Phone: 608-648-2288

PREPARED FOR: MICHAEL AMUNDSON & THELMA AMUNDSON RT. 1, FERRYVILLE, WI 54628	
PROJECT NO.: 625-0327-96 "C"	DRAFTED BY: J.A.Z.
SCALE: 1" = 150'	MAP NO.: 332
DATE: MAY 1, 1996	SHEET 1 OF 2

CSR 1191

PLAT OF SURVEY

SURVEYOR'S CERTIFICATE:

I, Robert M. Lampman, Registered Land Surveyor, do hereby certify that by the order of Michael Amundson and Thema Amundson, I have made a survey of the following described parcels:

TOTAL PARCEL A and PARCEL B combined:

Located in part of the NW 1/4 of the SE 1/4 of Section 21, Town 15 North, Range 4 West, Town of Portland, Monroe County, Wisconsin, to-wit:

Commencing at the East one-quarter corner of said Section 21; thence N89°36'58"W along the East-West one-quarter line of said Section 21, 1315.82 feet to the point of beginning, said point being the Northeast corner of the NW 1/4 of the SE 1/4 of said Section 21; thence S0°47'28"E along the East line of the NW 1/4 of the SE 1/4 of said Section 21, 888.09 feet; thence N89°36'58"W parallel with the East-West one-quarter line of said Section 21, 399.07 feet; thence N0°47'28"W parallel with the East line of the NW 1/4 of the SE 1/4 of said Section 21, 635.89 feet; thence N52°45'36"W, 322.40 feet; thence N17°27'55"W, 61.74 feet to a point on the East-West one-quarter line of said Section 21; thence S89°36'58"E along the East-West one-quarter line of said Section 21, 670.79 feet to the point of beginning. Said parcel contains 9.053 acres.

PARCEL A:

Located in part of the NW 1/4 of the SE 1/4 of Section 21, Town 15 North, Range 4 West, Town of Portland, Monroe County, Wisconsin, to-wit:

Commencing at the East one-quarter corner of said Section 21; thence N89°36'58"W along the East-West one-quarter line of said Section 21, 1315.82 feet to the Northeast corner of the NW 1/4 of the SE 1/4 of said Section 21; thence continuing N89°36'58"W along the East-West one-quarter line of said Section 21, 212.93 feet to the point of beginning; thence S24°51'17"E, 522.10 feet to a point on the East line of the NW 1/4 of the SE 1/4 of said Section 21; thence S0°47'28"E along the East line of the NW 1/4 of the SE 1/4 of said Section 21, 415.73 feet; thence N89°36'58"W parallel with the East-West one-quarter line of said Section 21, 399.07 feet; thence N0°47'28"W parallel with the East line of the NW 1/4 of the SE 1/4 of said Section 21, 635.89 feet; thence N52°45'36"W, 322.40 feet; thence N17°27'55"W, 61.74 feet to a point on the East-West one-quarter line of said Section 21; thence S89°36'58"E along the East-West one-quarter line of said Section 21, 457.86 feet to the point of beginning. Said parcel contains 7.899 acres.

PARCEL B:

Located in part of the NW 1/4 of the SE 1/4 of Section 21, Town 15 North, Range 4 West, Town of Portland, Monroe County, Wisconsin, to-wit:

Commencing at the East one-quarter corner of said Section 21; thence N89°36'58"W along the East-West one-quarter line of said Section 21, 1315.82 feet to the point of beginning said point being the Northeast corner of the NW 1/4 of the SE 1/4 of said Section 21; thence S0°47'28"E along the East line of the NW 1/4 of the SE 1/4 of said Section 21, 472.36 feet; thence N24°51'17"W, 522.10 feet to a point on the East-West one-quarter line of said Section 21; thence S89°36'58"E along the East-West one-quarter line of said Section 21, 212.93 feet to the point of beginning. Said parcel contains 1.154 acres.

I further certify that the within drawing is a correct representation of the boundaries surveyed to the best of my knowledge and belief.


Robert M. Lampman R.L.S. S-1296

5-1-96
Date



LAMPMAN & ASSOCIATES
RT. 1, BOX V-31
DESOTO, WISCONSIN
Phone: 608-648-2288



PREPARED FOR: MICHAEL AMUNDSON & THELMA AMUNDSON	RT. 1, FERRYVILLE, WI 54628
PROJECT NO.: 625-0327-96 "C"	DRAFTED BY: J.A.Z.
SCALE: N/A	MAP NO.: 332
DATE: MAY 1, 1996	SHEET 2 OF 2

CSR 1191