

# Plat Of Survey

Located In The N.W.1/4 Of The S.W.1/4 Of Section 28, T.15N., R.4W., Town Of Portland, Monroe County, Wisconsin.

## DESCRIPTION

A parcel of land located in the N.W.1/4 of the S.W.1/4 of Section 28, T.15N., R.4W., Town of Portland, Monroe County, Wisconsin described as follows:  
 Beginning at the W.1/4 Corner of Section 28; thence S89°34'01"E along the North line of the N.W.1/4 of the S.W.1/4, 69.45 feet to the East line of Egg Road (Abandoned); thence S41°28'31"E along said East line, 182.50 feet; thence S29°18'15"E along said East line, 286.18 feet; thence S25°20'42"E along said East line, 189.20 feet; thence S12°50'49"E along said East line, 172.97 feet; thence S05°42'33"E along said East line, 197.04 feet; thence S13°44'05"W along said East line, 178.17 feet; thence S63°56'54"W, 483.22 feet to the S.W. Corner of the N.W.1/4 of the S.W.1/4; thence N00°18'24"E along the West line of the N.W.1/4 of the S.W.1/4, 1307.82 feet to the point of beginning.


Subject to any easements, right-of-ways or restrictions of record.  
 Intended to be part of lands described in Vol. 78, Rec., Pg. 270

## SURVEYOR'S CERTIFICATE

I, Rodney H. Maxwell, Registered Land Surveyor, hereby certify that this Survey is correct to the best of my knowledge and belief.

*Rodney H. Maxwell*


Rodney H. Maxwell  
 MAXWELL SURVEYING  
 7457 Highway 16, Suite C  
 Sparta, Wisconsin

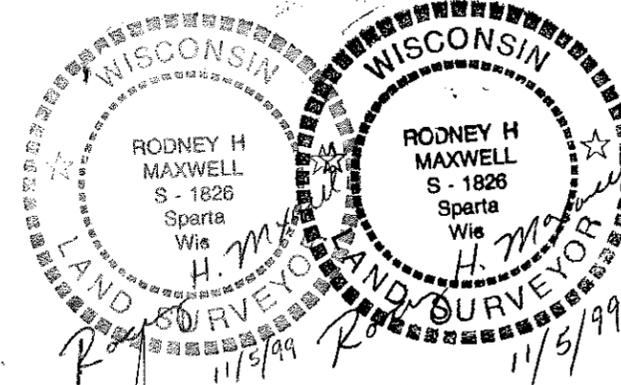

Bearings are based on the West line of the N.W.1/4 of Section 28, recorded to bear S00°18'30"W.

## LEGEND

- = Found Harrison Monument
- = Found 3/4" Iron Pipe
- = Set 3/4" X 24" Iron Rod
- ( ) = Recorded Data.

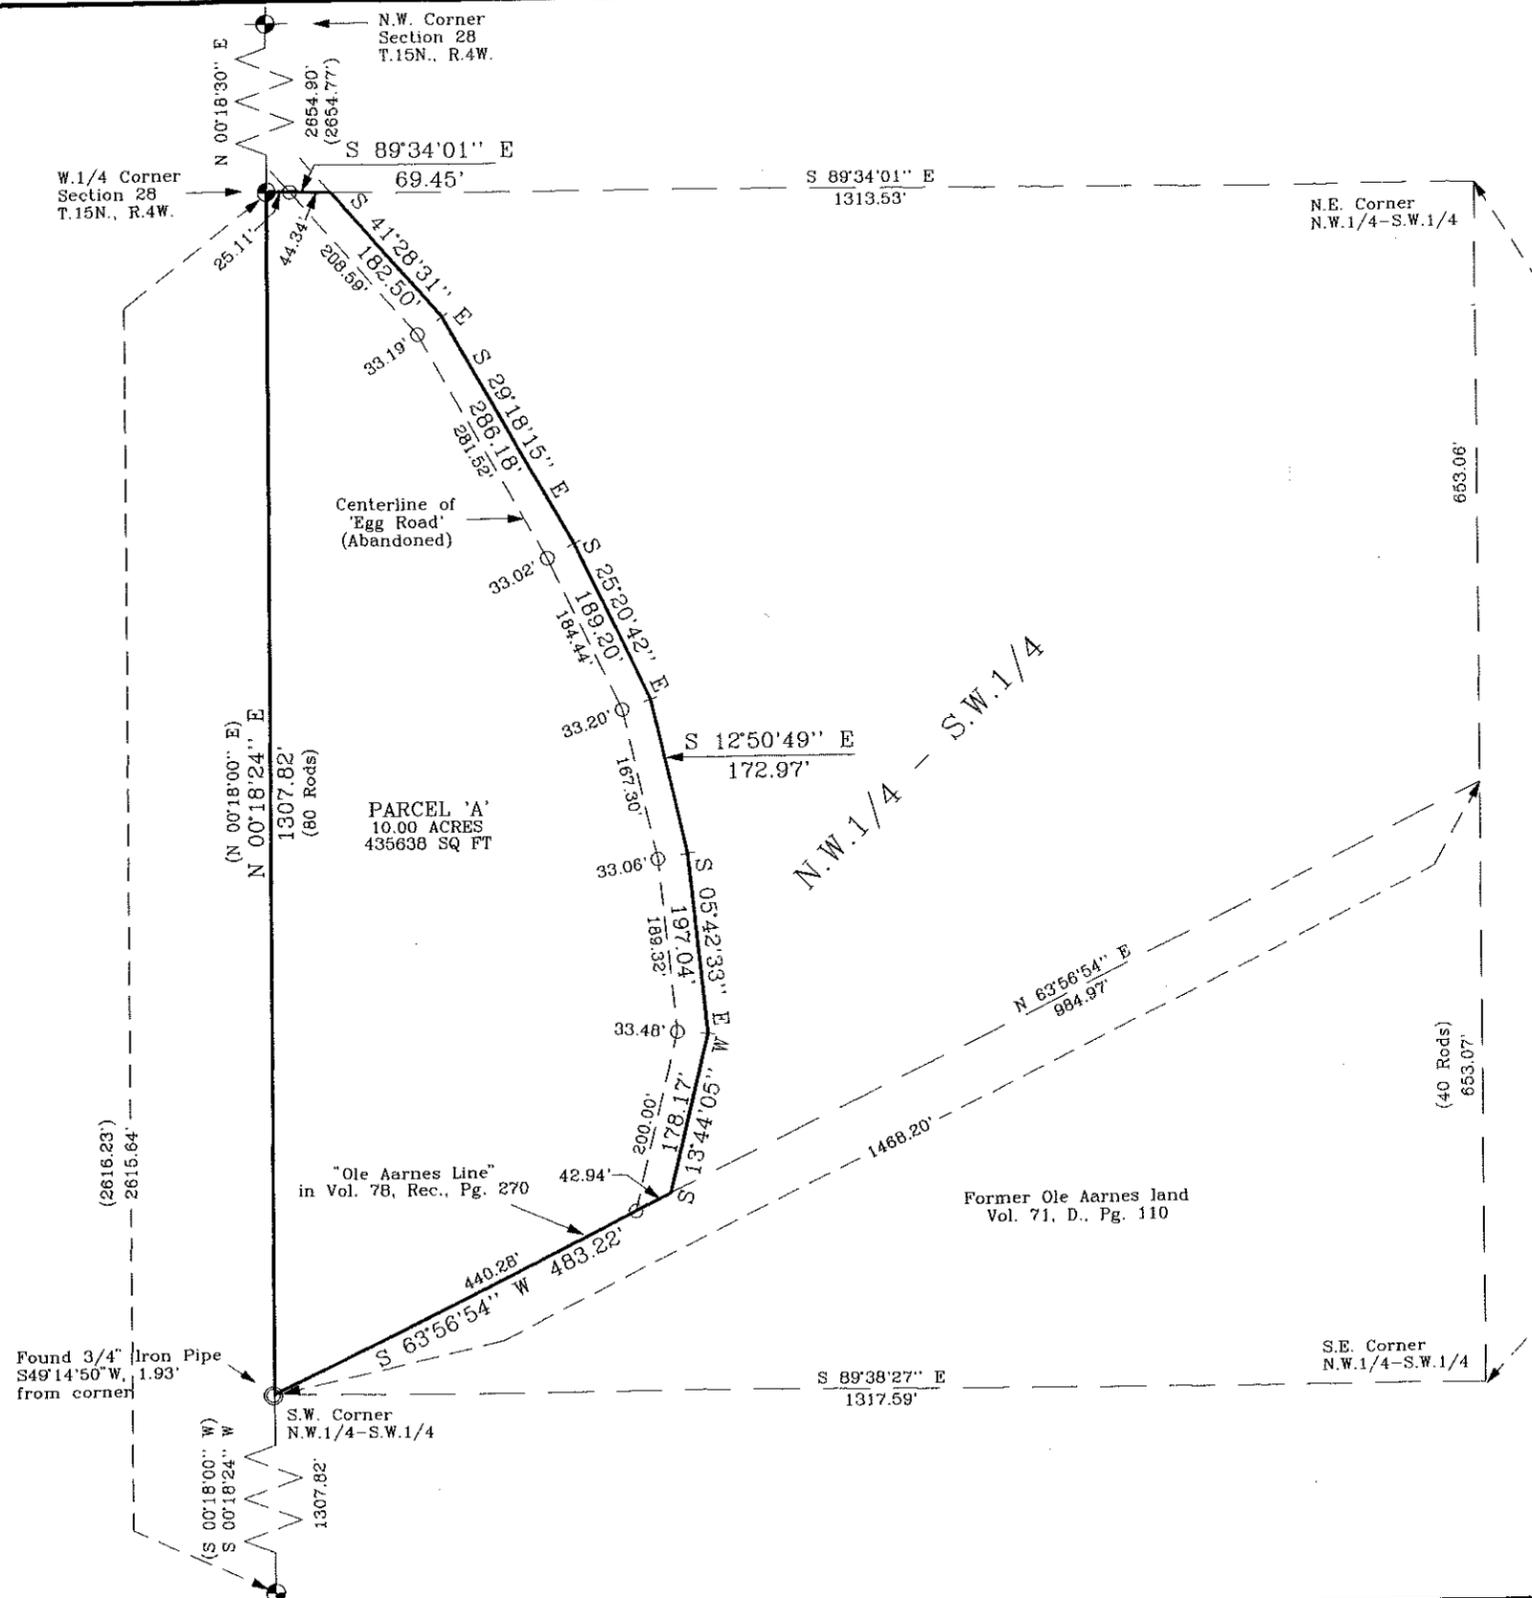

DRAWN BY: L. Johns DATE: 5 November 1999 DWG. NO.:	APPROVED BY: R. Maxwell PROJ. NO. 99-09-06 DWG.	REVISIONS	PROJECT Jack Stintzi	SHT. NAME	SHT. NO.
--	---	-----------	-------------------------	-----------	----------

CSR 1201