


FD in C.S.M Book
1/24/05

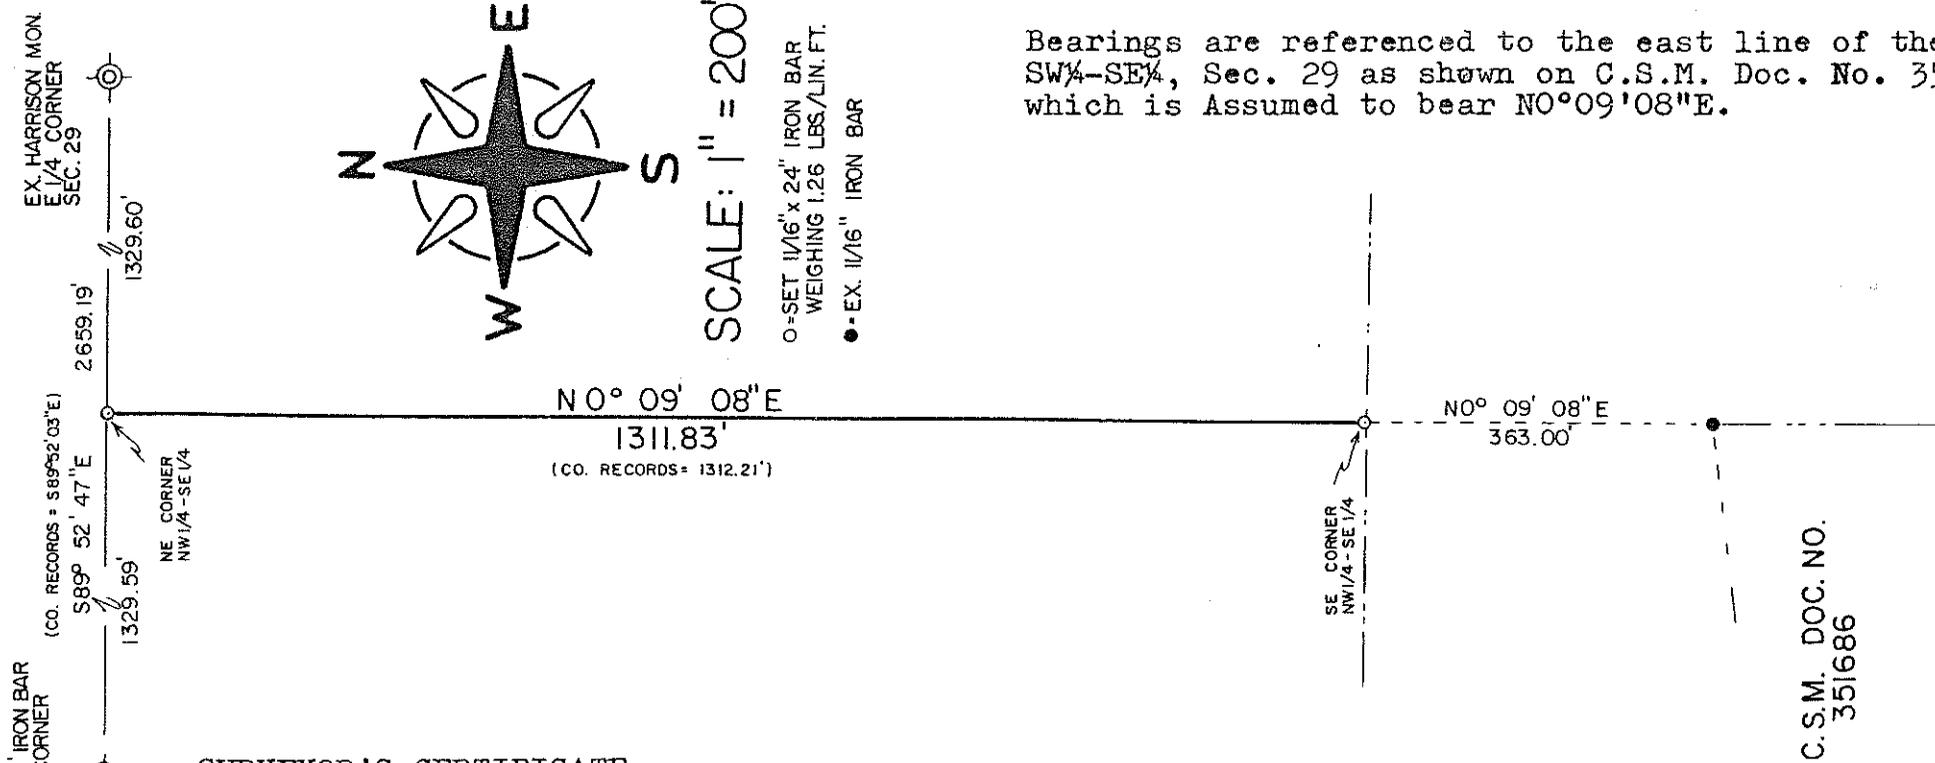

Bearings are referenced to the east line of the SW 1/4 - SE 1/4, Sec. 29 as shown on C.S.M. Doc. No. 351686 which is Assumed to bear N 0° 09' 08" E.

SURVEYOR'S CERTIFICATE

I, Garold A. Sime, being a duly qualified Surveyor do hereby certify that by the order and under the direction of Mr. Wallace Berg I have surveyed and mapped the East line of the NW 1/4 of the SE 1/4, Section 29-T15N-R4W, Town of Portland, Monroe County, Wisconsin, and that the within map is a true and correct representation of the line surveyed and that I have fully complied with the provisions of Chapter 59.62 of the Wisconsin Statutes to the best of my knowledge and belief.

Garold A. Sime
GAROLD A. SIME, REGISTERED LAND SURVEYOR S-1261
H. A. SIME AND ASSOCIATES
TOMAH, WISCONSIN

3 August 1982



C.S.M. DOC. NO. 351686

SURVEY MAP

The east line of the NW 1/4 - SE 1/4, Sec. 29 - T15N-R4W, Town of Portland, Monroe Co., Wisconsin.

CSR 1204