


Plat Of Survey

Located In The S.E.1/4 Of The S.E.1/4 Of Section 32, T.15N., R.4W., Town of Portland, Monroe County, Wisconsin.

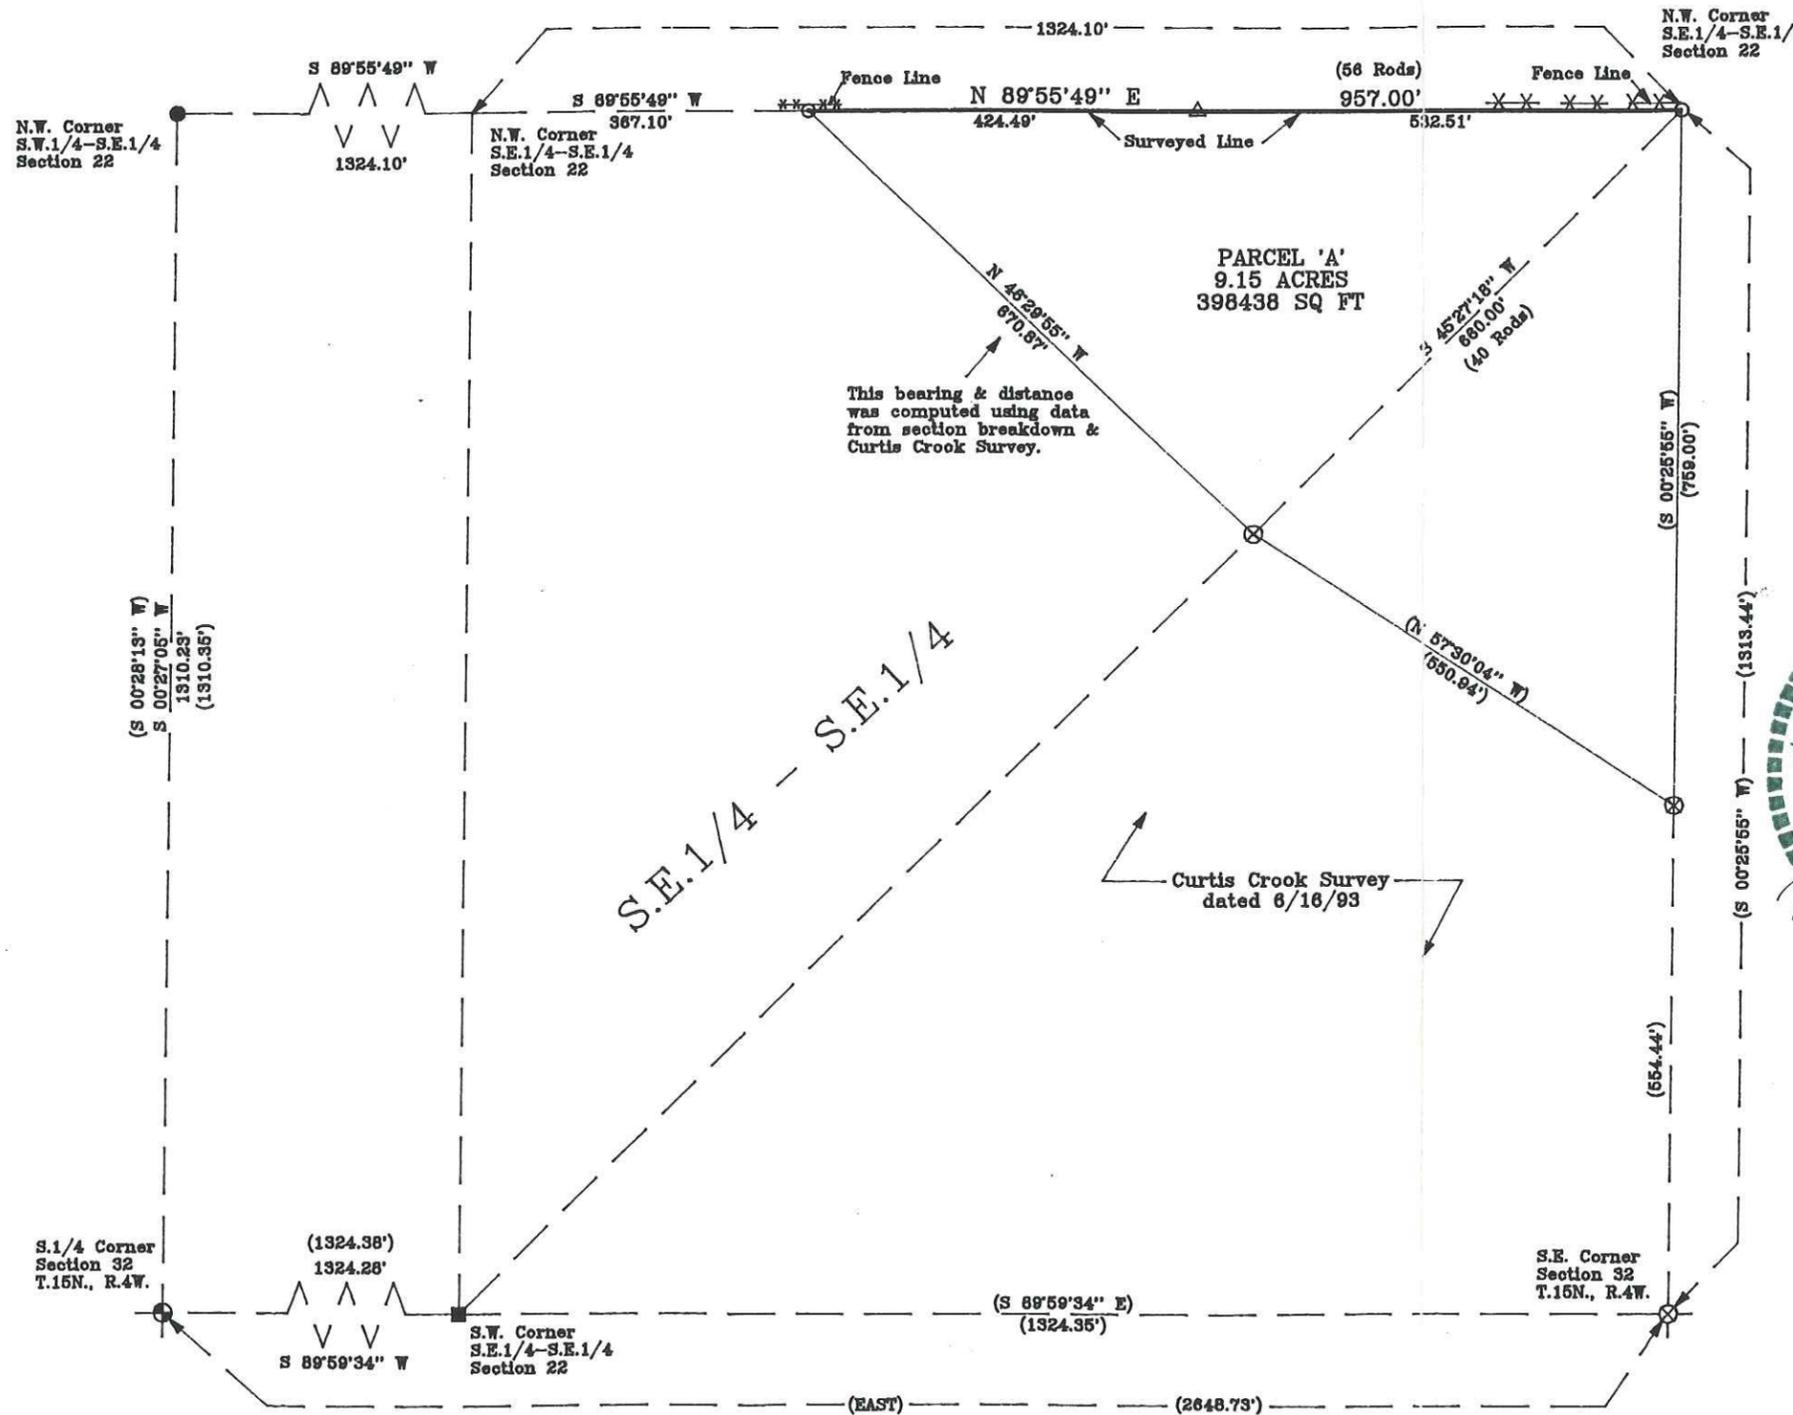


DESCRIPTION

A Parcel of land located in the S.E.1/4 of the S.E.1/4 of Section 32, T.15N., R.4W., Town of Portland, Monroe County, Wisconsin described as follows:
 Commencing at the S.E. Corner of Section 32; thence N00°25'55\"E along the East line of the S.E.1/4 of the S.E.1/4, 554.44 feet to the point of beginning.
 Thence N57°30'04\"W, 550.94 feet; thence N46°29'55\"W, 670.87 feet to the North line of S.E.1/4 of the S.E.1/4; thence N89°55'49\"E along the North line of the S.E.1/4 of the S.E.1/4, 957.00 feet to the N.E. Corner of the S.E.1/4 of the S.E.1/4; thence S00°25'55\"W along the East line of the S.E.1/4 of the S.E.1/4, 759.00 feet to the point of beginning.
 Subject to any easements, right-of-ways or restrictions of record.

SURVEYOR'S CERTIFICATE

I, Rodney H. Maxwell, Registered Land Surveyor, hereby certify that this Survey is correct to the best of my knowledge and belief.

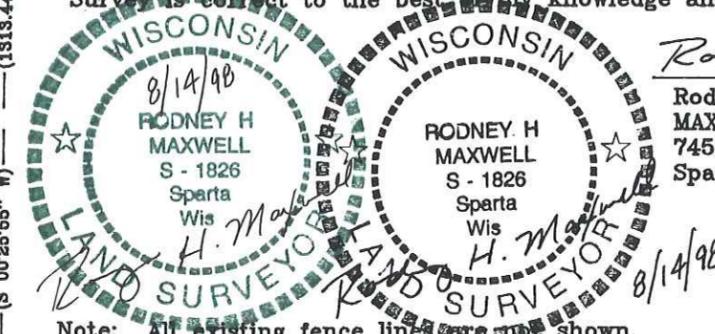


Rodney H. Maxwell
 Rodney H. Maxwell
 MAXWELL SURVEYING
 7457 Highway 16, Suite C
 Sparta, Wisconsin

Note: All existing fence lines are not shown. Surveyed lines do not determine property rights in regards to fences.

LEGEND

- ⊕ = Found Harrison Monument
- = Found Stone Monument
- = Found 3/4\" Iron Rod
- = Set 3/4\" X 24\" Iron Rod
- △ = Set Railroad Spike On Line
- ⊗ = Corner Computed From Previous Surveys
- () = Recorded Data.

Bearings are based on the South line of the S.E.1/4 of Section 32, recorded to bear S90°00'00\"W.

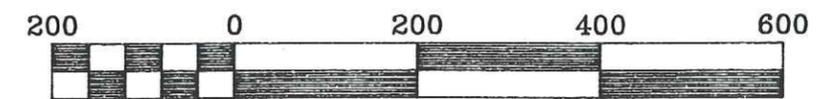

Scale 1\" = 200'

DRAWN BY: L. Johns	APPROVED BY: R. Maxwell	REVISIONS	PROJECT	SHT. NAME	SHT. NO.
DATE: 14 August 1998	PROJ. NO. 98-07-03		Floyd Piepenhagen		
DWG. NO.:	DWG.				

CSR 1208