


PLAT OF SURVEY

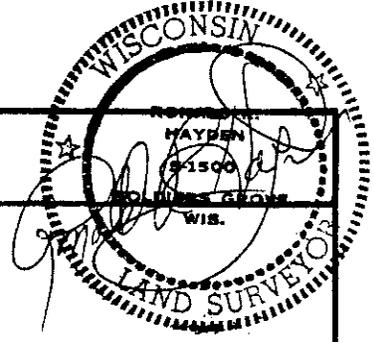

DESCRIPTION OF SURVEY

I, Ronald R. Hayden, Wisconsin Registered Land Surveyor, do hereby certify, that by the order of Highland Farms, RFD #3, Cashton, Wisconsin, and their Attorney, Attorney Gregory Lunde, 210 N. Main, Westby, Wisconsin, that I have surveyed and mapped the North and West line of a parcel of land located in the Southwest one quarter of the Southwest one quarter, (SW $\frac{1}{4}$ -SW $\frac{1}{4}$), the Southeast one quarter of the Southwest one quarter, (SE $\frac{1}{4}$ -SW $\frac{1}{4}$), and the Northwest one quarter of the Southeast one quarter, (NW $\frac{1}{4}$ -SE $\frac{1}{4}$), Section 32, Town 15 North, Range 4 West, Town of Portland, Monroe County, Wisconsin.

I further certify that the survey and the description are correct representations of the boundaries surveyed and mapped by me to the best of my knowledge and belief, and that I have fully complied with the provisions of the Wisconsin Administrative Code, and the Wisconsin State Statutes.

DESCRIPTION AS EVIDENCED BY THIS SURVEY

Commencing at the Southwest corner of the Southwest one quarter of the Southwest one quarter, (SW $\frac{1}{4}$ -SW $\frac{1}{4}$), of said Section 32, a Harrison monument; thence N 00° 06' 32" E 1307.40 feet along the West line of said Southwest one quarter of the Southwest one quarter, (SW $\frac{1}{4}$ -SW $\frac{1}{4}$), to a 3/4 inch iron rebar set at the Northwest corner of said Southwest one quarter of the Southwest one quarter, (SW $\frac{1}{4}$ -SW $\frac{1}{4}$); thence N 89° 56' 14" E 235.75 feet along the North line of said Southwest one quarter of the Southwest one quarter, (SW $\frac{1}{4}$ -SW $\frac{1}{4}$), to a 3/4 inch iron rebar, the point of beginning; thence continuing N 89° 56' 14" E 1093.54 feet along said North line to the Northeast corner of said Southwest one quarter of the Southwest one quarter, (SW $\frac{1}{4}$ -SW $\frac{1}{4}$), a 3/4 inch iron rebar, [being also the Northwest corner of the Southeast one quarter of the Southwest one quarter, (SE $\frac{1}{4}$ -SW $\frac{1}{4}$)]; thence continuing N 89° 56' 14" E 1329.29 feet along the North line of the Southeast one quarter of the Southwest one quarter, (SE $\frac{1}{4}$ -SW $\frac{1}{4}$), to the Northwest corner of said Southeast one quarter of the Southwest one quarter, (SE $\frac{1}{4}$ -SW $\frac{1}{4}$), a 3/4 inch iron rebar; thence N 00° 28' 13" E 1310.35 feet along the West line of the Northwest one quarter of the Southeast one quarter, (NW $\frac{1}{4}$ -SE $\frac{1}{4}$), (being the North/South one quarter line), to the Northwest corner of said Northwest one quarter of the Southeast one quarter, (NW $\frac{1}{4}$ -SE $\frac{1}{4}$), (being the center of section), a 3/4 inch iron rebar, and there terminating.

CSR 1209


HAYDEN LAND SURVEYING COMPANY

RFD #1, BOX 1336, SOLDIERS GROVE, WISCONSIN 54655, PHONE: 608-624-5419
SURVEY FOR: Highland Farms DATE: 4/11/1990 Sheet 1 of 2

PLAT OF SURVEY

SURVEY FOR: HIGHLAND FARMS
 RFD #3
 CASHTON, WISCONSIN

SURVEY FOR: ATTORNEY GREGORY LUNDE
 210 N. MAIN
 WESTBY, WISCONSIN

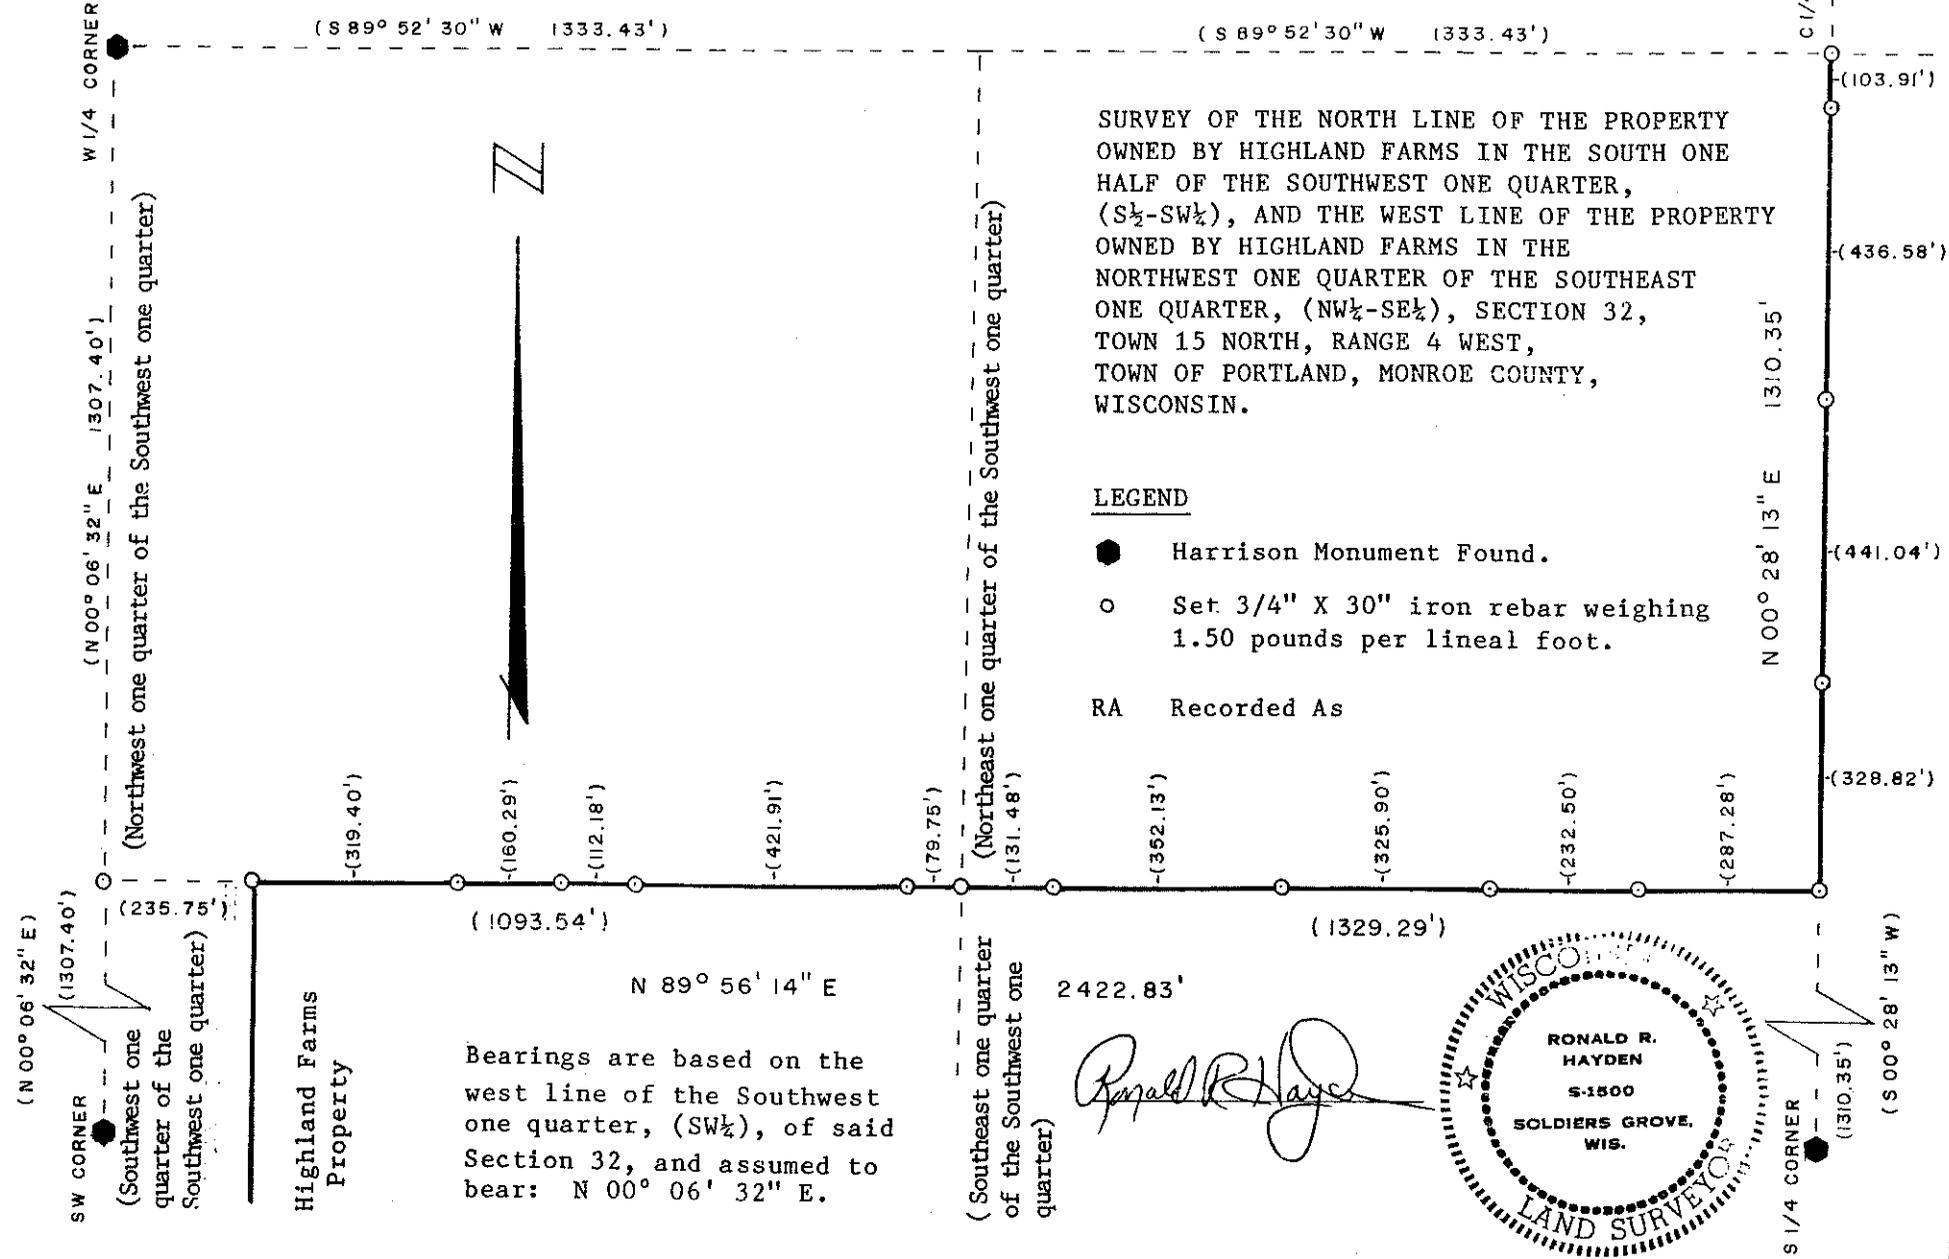

SURVEY OF THE NORTH LINE OF THE PROPERTY OWNED BY HIGHLAND FARMS IN THE SOUTH ONE HALF OF THE SOUTHWEST ONE QUARTER, (S 1/2-SW 1/4), AND THE WEST LINE OF THE PROPERTY OWNED BY HIGHLAND FARMS IN THE NORTHWEST ONE QUARTER OF THE SOUTHWEST ONE QUARTER, (NW 1/4-SE 1/4), SECTION 32, TOWN 15 NORTH, RANGE 4 WEST, TOWN OF PORTLAND, MONROE COUNTY, WISCONSIN.

HAYDEN LAND SURVEYING COMPANY

RFD #1, BOX 1336, SOLDIERS GROVE, WISCONSIN 54655, PHONE: 608-624-5419

SURVEY FOR: Highland Farms DATE: 4/11/1990 SCALE: 1" = 300' Sheet 2. of 2

CSR 1209